



General Notes
 Do not scale from drawing. Use marked dimensions.
 To be read in conjunction with all other Consultant's drawings.
 The Architect to be immediately notified of any discrepancies.
 Copyright on this drawing retained by the Architect.


NOTE:

Drawings must be read alongside Interior Designer's and Engineer's drawings, schedules and specifications. In the event of any discrepancy between other consultants' drawings and Denton Corker Marshall's drawings, the discrepancy should be referred to Denton Corker Marshall for confirmation.

All dimensions and levels are subject to site measurements; the dimensions shown are indicative only and will require site measurement.

KEY:

-  CONSENTED STRUCTURES
-  AMENDED STRUCTURES

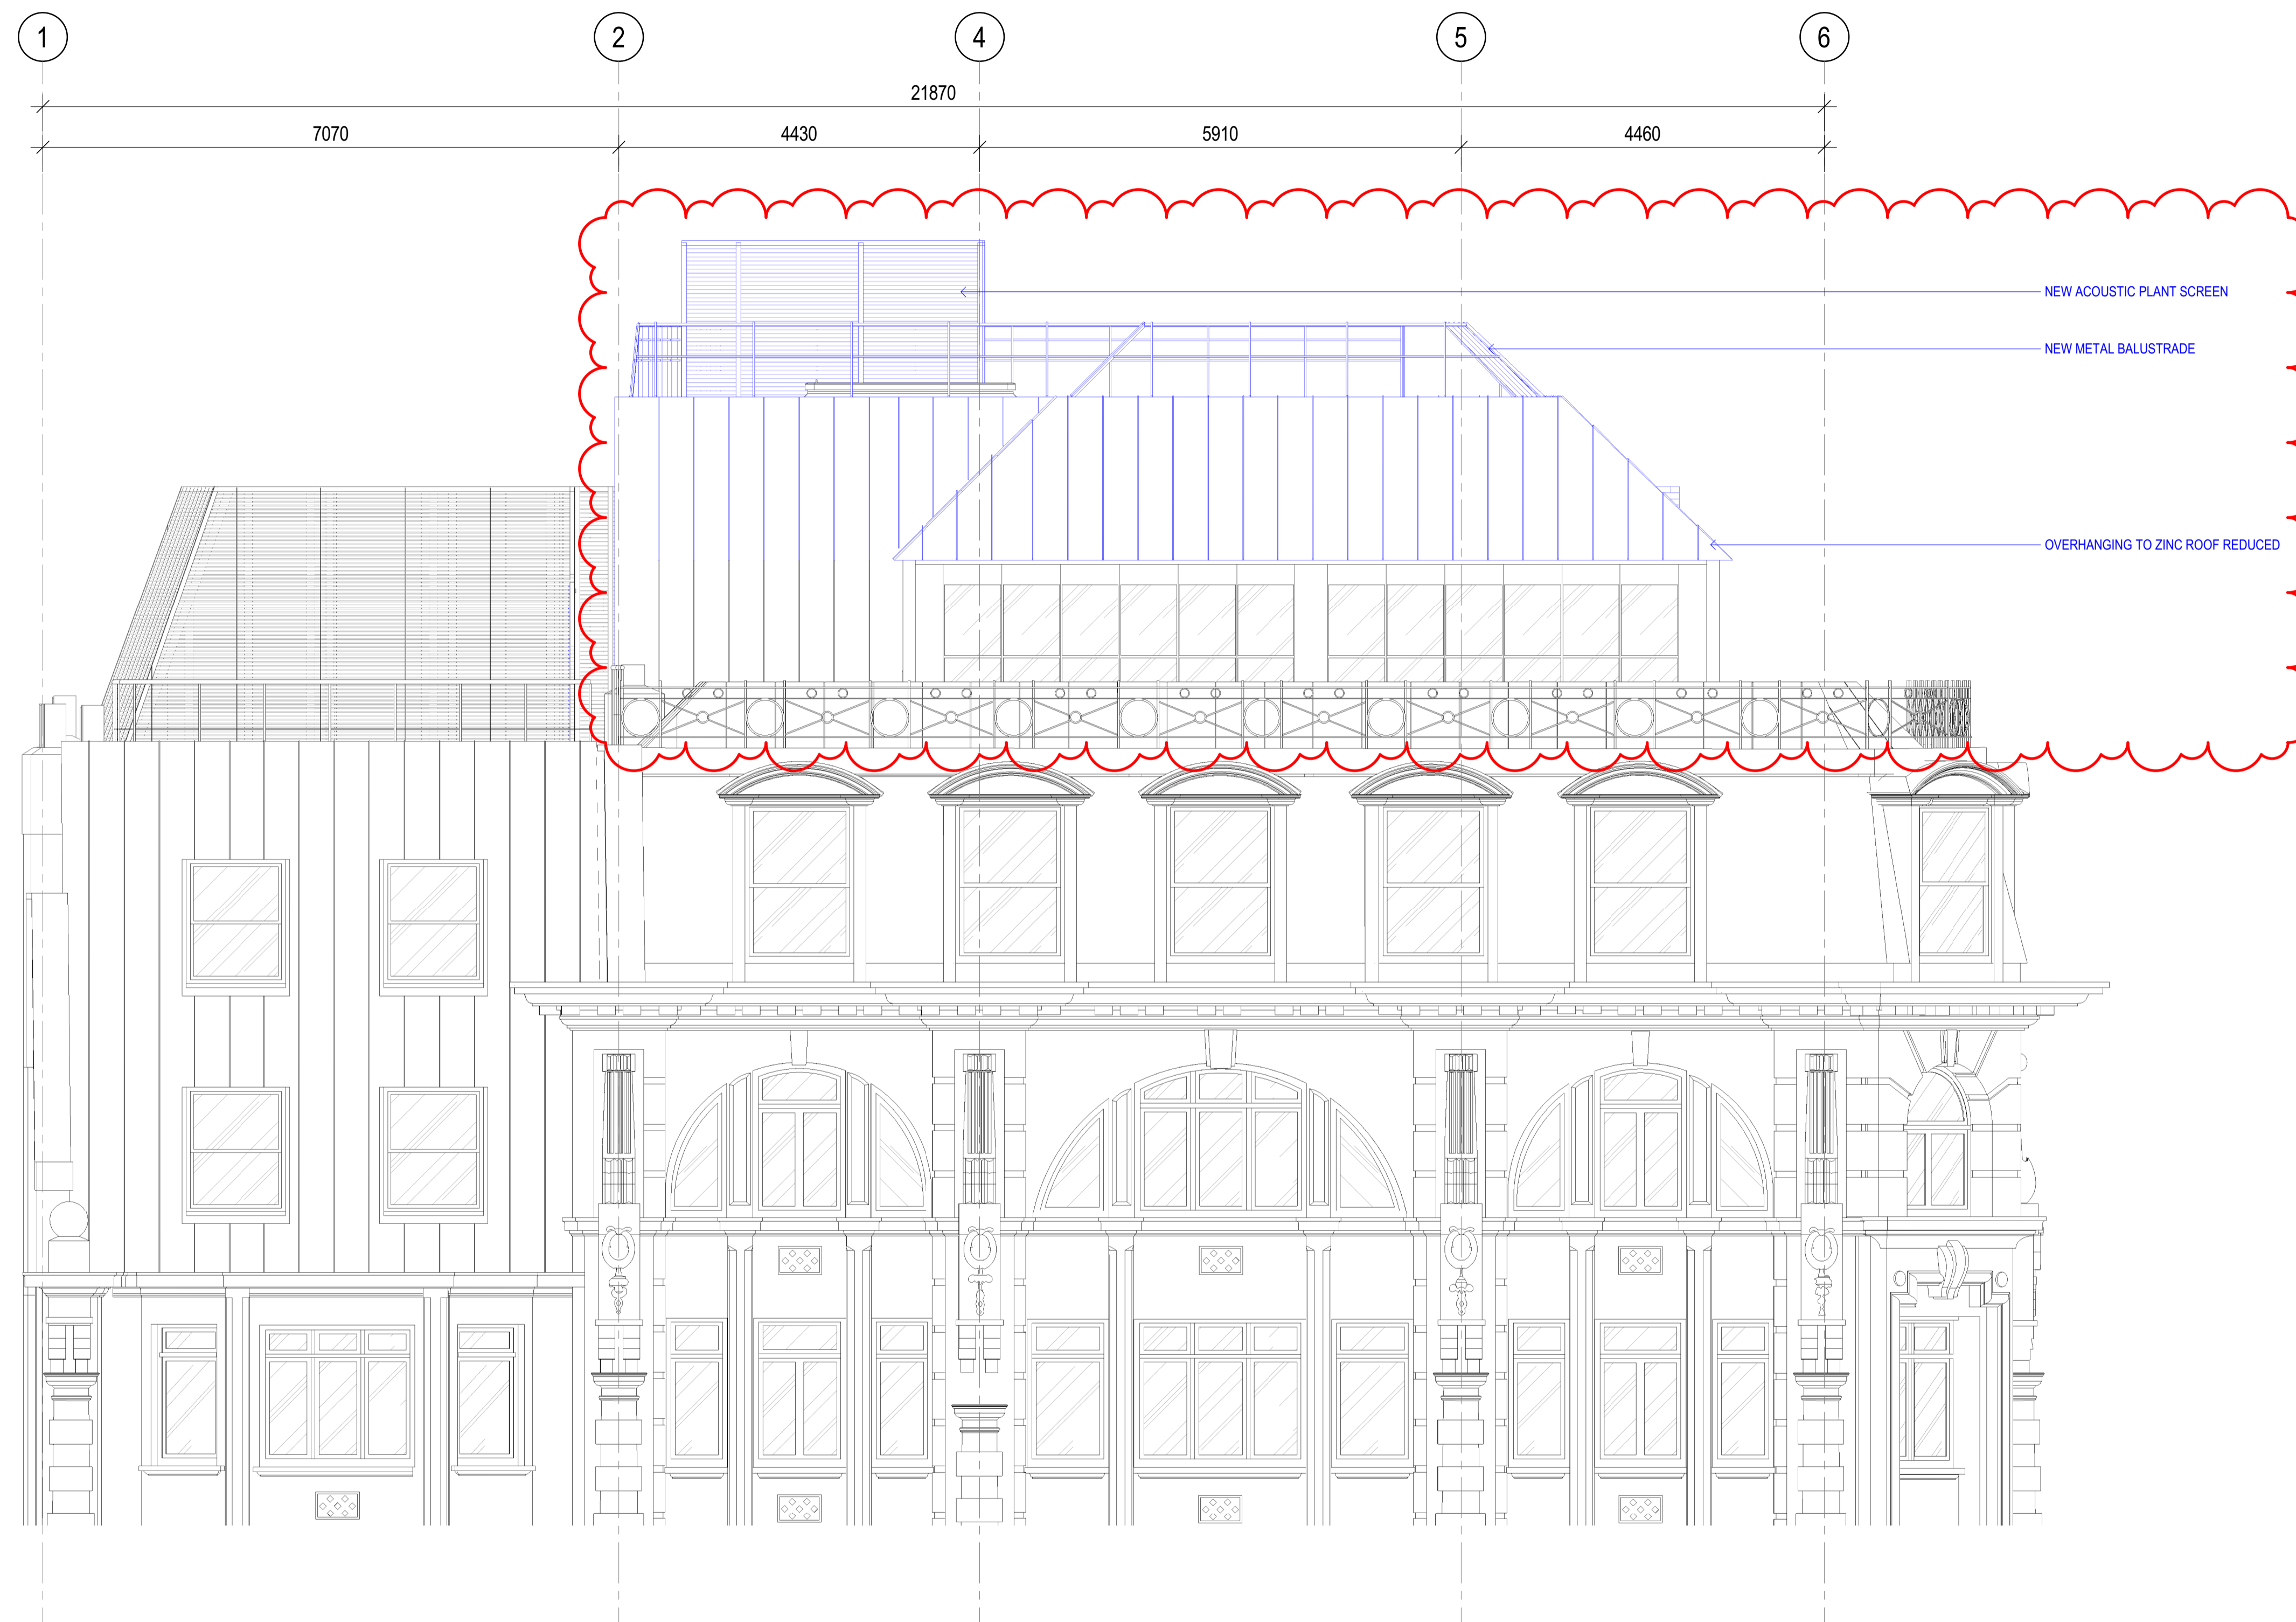

No.	Date	Dwn	Chk	App	Revision or reason for issue
A	08.02.2021	EC	BR	JR	ISSUED FOR MMA APPLICATION

Client
MASLOW'S

**DENTON
 CORKER
 MARSHALL**

Architect
 Denton Corker Marshall LLP
 3.04 The Frames 1 Phipp Street
 London EC2A 4FS
 Telephone 020 7833 2020 Facsimile 020 7833 9320
 Email mail@dentoncorkermarshall.co.uk

Project Title
MASLOW'S SOHO

Scale / North Point
 1:50 @ A1 0 0.5 1 1.5 2.5M
 1:100 @ A3

Drawing Title
**PROPOSED ROOF EXTENSION
 ELEVATION (SOUTH WEST)**

Drawing Number
MS-DCM-06-DW-EL-411SW

Revision
A

Drawing Status
PLANNING

1 Proposed Roof Extension Elevation (SOUTH WEST)
 ELEVATION 1:50