


Rev:	Date:	Description:	By:	Checked:
PR1	22/03/21	Preliminary	JBL	WWT

- 08 - Chimney stack
7553
- 07- Ridge Level
7200
- 05 - Eaves Level
5380
- 04 - Extension Eaves
4765
- 03 - First Floor Plan - As Existing
2735
- 02 - Ground Floor Plan - As Existing
0
- 01 - Foundation Plan - As Existing
-975

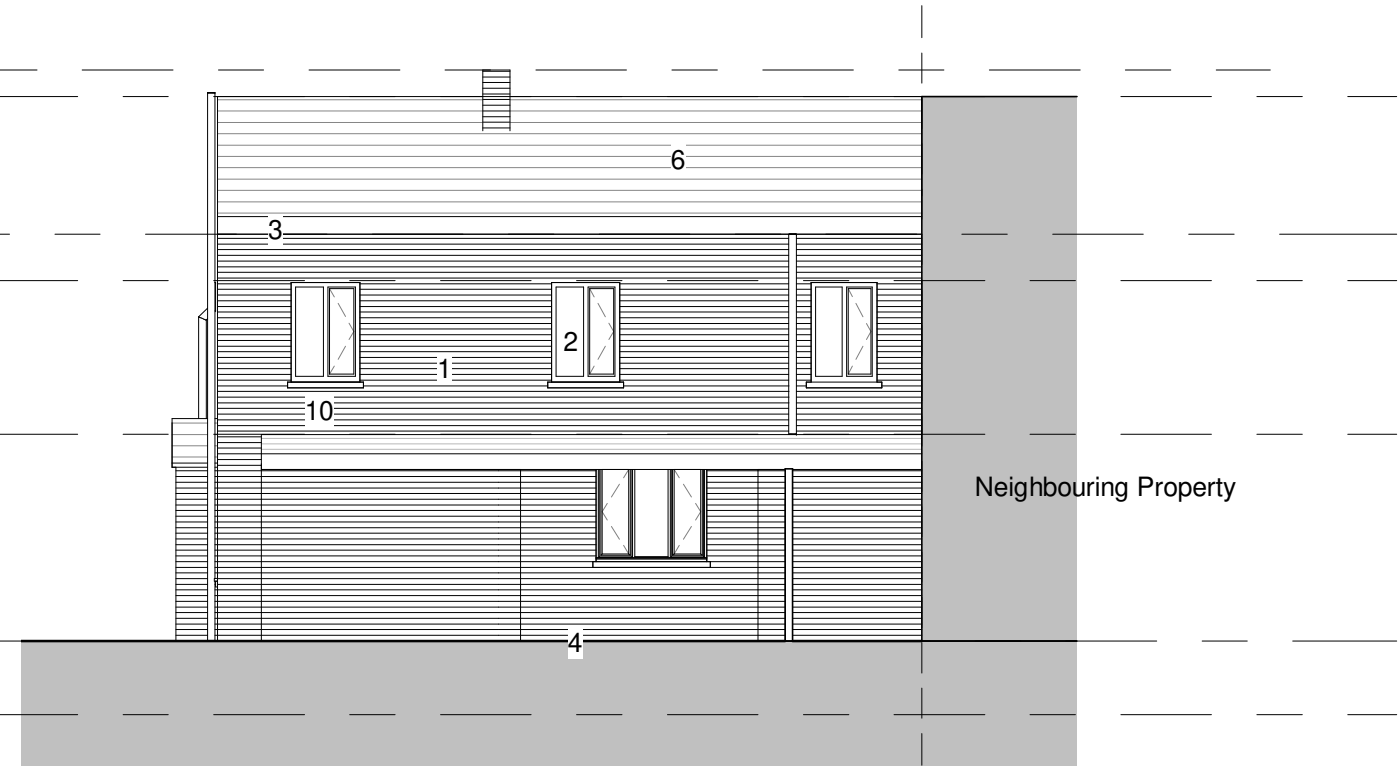

South East Elevation - As Existing
 1 : 100

- 1 Red brickwork
- 2 White UPVC window & doors throughout
- 3 Weathered White Facias & Guttering
- 4 Red Engineering brick
- 5 Black Guttering RWP
- 6 Wethered mix brown pantiles
- 7 White Upvc conservatory
- 8 Brown Guttering RWP
- 9 White Guttering RWP
- 10 Sandstone Sill



South West Elevation - As Existing
 1 : 100



Ralgreen

CLIENT	Mr Phillip Cotton	
PROJECT	Croft Cottage, 9 Brind Lane, DN14 7LA	
TITLE	Elevations 1 of 2 - As Existing	
STATUS	Existing	
DATE	22/03/21	SCALE (@ A3) As indicated
DRAWN BY	JBL	CHECKED BY WWT
DRAWING NUMBER	(00)_004	REV PR1

