


Note Distance to Boundary


A=0.3m

B=0.3m

C=33m

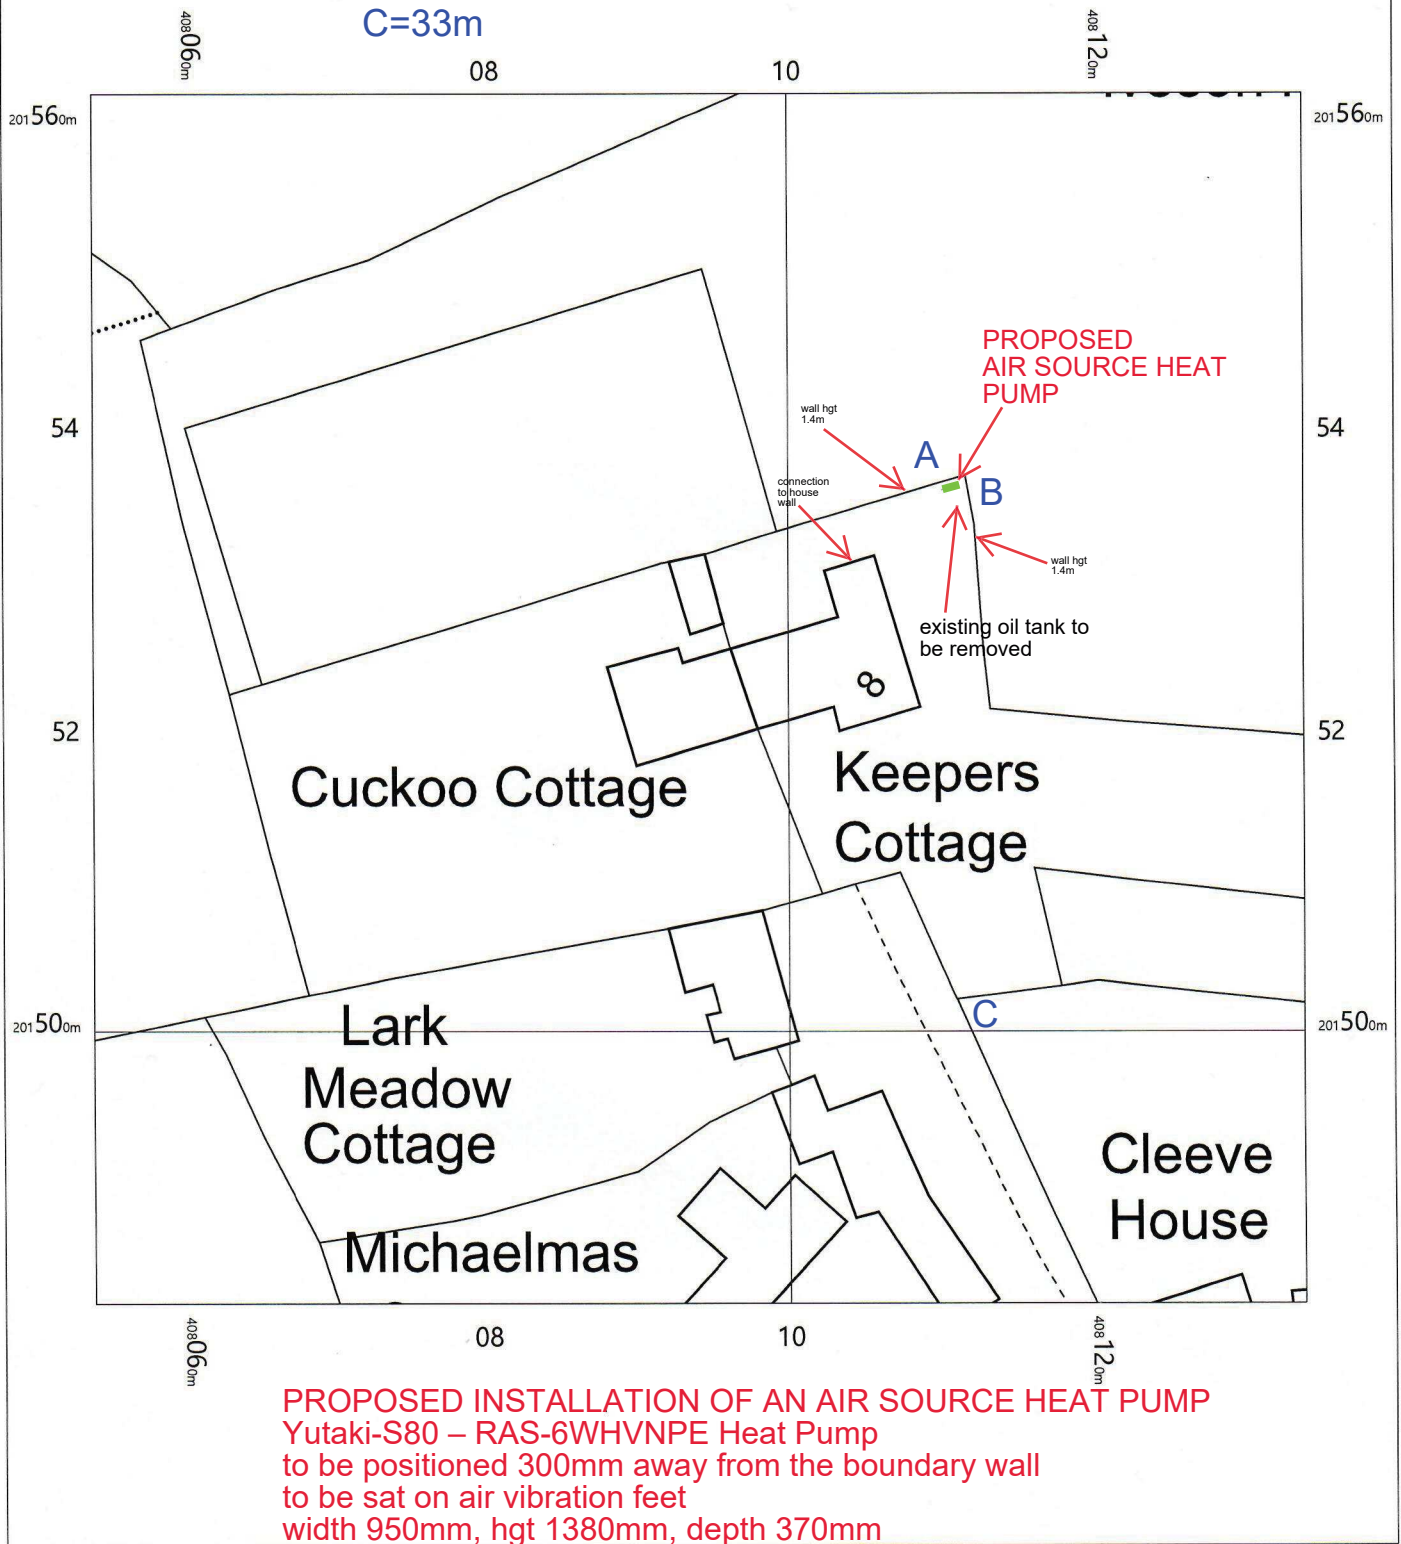

PROPOSED INSTALLATION OF AN AIR SOURCE HEAT PUMP
 Yutaki-S80 – RAS-6WHVNPE Heat Pump
 to be positioned 300mm away from the boundary wall
 to be sat on air vibration feet
 width 950mm, hgt 1380mm, depth 370mm

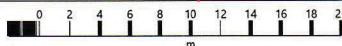

OS MasterMap 1250/2500/10000 scale
 Sunday, June 6, 2021, ID: CM-00967338
www.centremapslive.co.uk

1:500 scale print at A4, Centre: 408094 E, 201522 N

©Crown Copyright Ordnance Survey. Licence no. 100019980

