





SOUTH ELEVATION SCALE 1/50

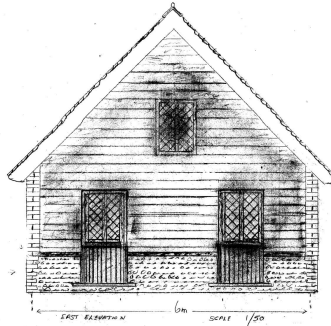


EAST ELEVATION SCALE 1/50

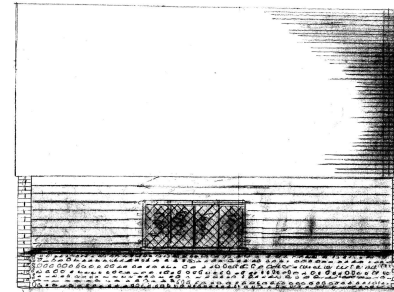


NORTH ELEVATION SCALE 1/50

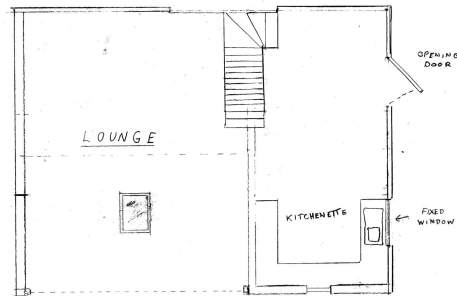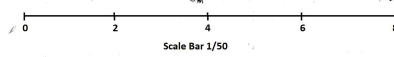


FLOOR PLAN SCALE 1/50

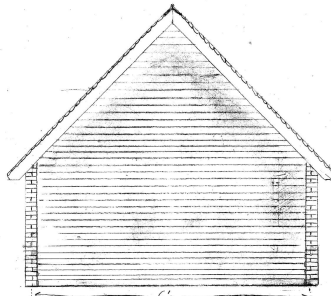

WEST ELEVATION SCALE 1/50

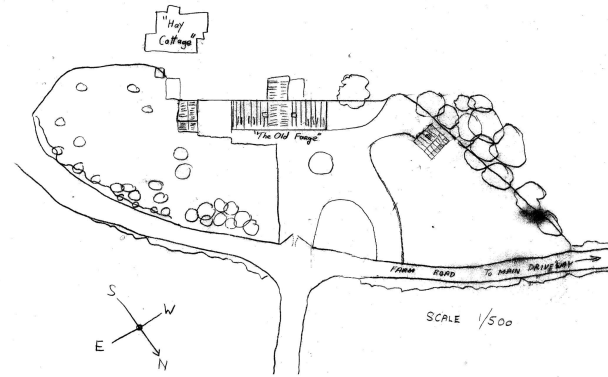

Scale Bar 1/500

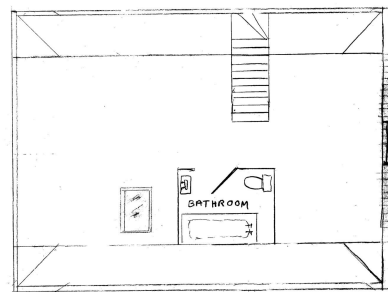

ROOF PLAN 1/50

PROPOSED CONVERSION OF STABLE/TACK ROOM ROOMED AREA OF THE GARAGE/STABLE BLOCK AT THE OLD FORGE



SCALE - 1:1250



152.2m