


© Whittam Cox Architects - Disclaimer:
 This drawing is copyright of WCEC Group Ltd trading as Whittam Cox Architects, and shall not be reproduced nor used for any other purpose without the written permission of the Architects. This drawing must be read in conjunction with all other related drawings and documentation. It is the contractor's responsibility to ensure full compliance with the Building Regulations. The contractor is responsible to check and verify all dimensions on site. Any discrepancies to be reported immediately. IF IN DOUBT ASK.
 Materials not in conformity with relevant British or European Standards/Codes of practice or materials known to be deleterious to health & safety must not be used or specified on this project.

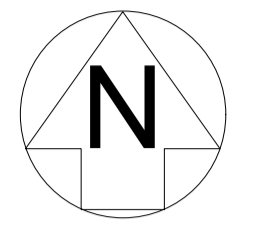

APPLICATION BOUNDARY
 425 sq m

INDICATIVE APPLICANT OWNERSHIP BOUNDARY

SCHEDULE OF INFORMATION:

ADDITIONAL ACCOMMODATION:

Sales Floor Extension	2,400 SqFt / 223 SqM
WC Extension	1,356 SqFt / 126 SqM
Storage Canopy	818 SqFt / 76 SqM

TOTAL 4,574 SqFt / 425 SqM

CAR PARK:
 Approximate parking schedule

EXISTING SPACES = 368
 inclusive of disabled bays and parent & child bays

PROPOSED SPACES = 348
 inclusive of disabled bays and parent & child bays



PROJECT
 326 Cheltenham
 Store Extension Scheme

TITLE
 PROPOSED SITE PLAN

DRAWING STATUS
 PLANNING

DRAWN NJC **CHECKED** CH

SCALE 1:500 @ A1
DATE JUNE 2021



JOB NO. 2000634 **DRAWING NO.** PL_03 **REV** -

