



Existing Section A-A
1:100

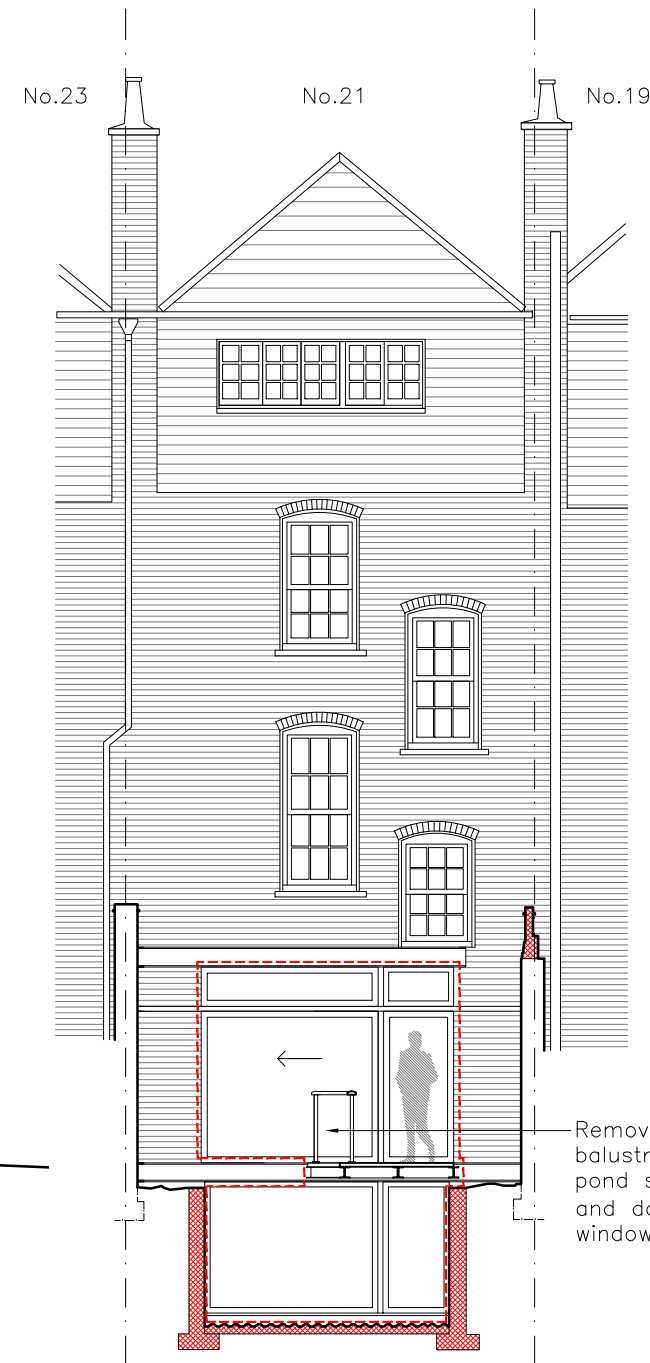

Existing Section B-B
1:100

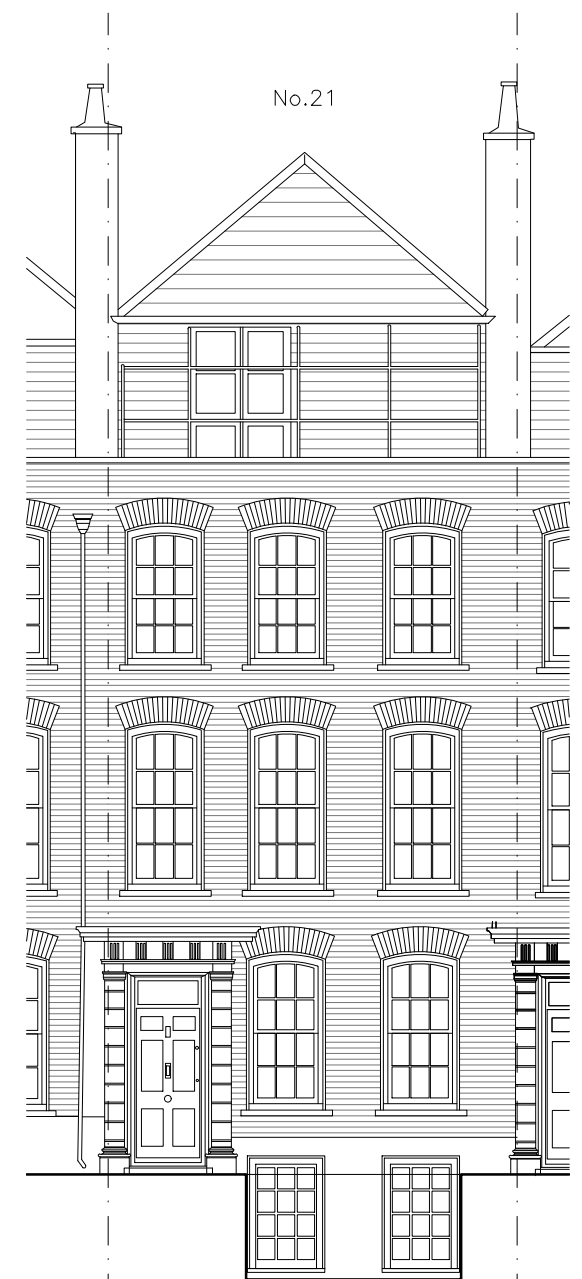

Existing Front Elevation
1:100



- Item to be stripped out
 Area for demolition

PLANNING mackenzie wheeler

ARCHITECTS & DESIGNERS ☐ ☐ ☐

11-13 Bateman's Row, Shoreditch, London EC2A 3HH
T +44 (0)20 7739 8279 www.mackenziewheeler.co.uk

Client

PAT JONES

Project

21 WILKES STEET
LONDON E1 6QF

Drawing

EXISTING
ELEVATIONS & SECTIONS

| | | | |
|-------------|------|-------|----------|
| Drawing No. | | Rev | |
| 1464/010 | | A | |
| Scale | Size | Drawn | Date |
| 1:100 | A3 | DW | DEC 2020 |

ALL DIMENSIONS, SETTING OUT AND LEVELS MUST BE CHECKED ON SITE AND NOT
SCALED OFF THIS DRAWING BEFORE ORDERING AND STARTING WORK ON SITE
© MACKENZIE WHEELER