

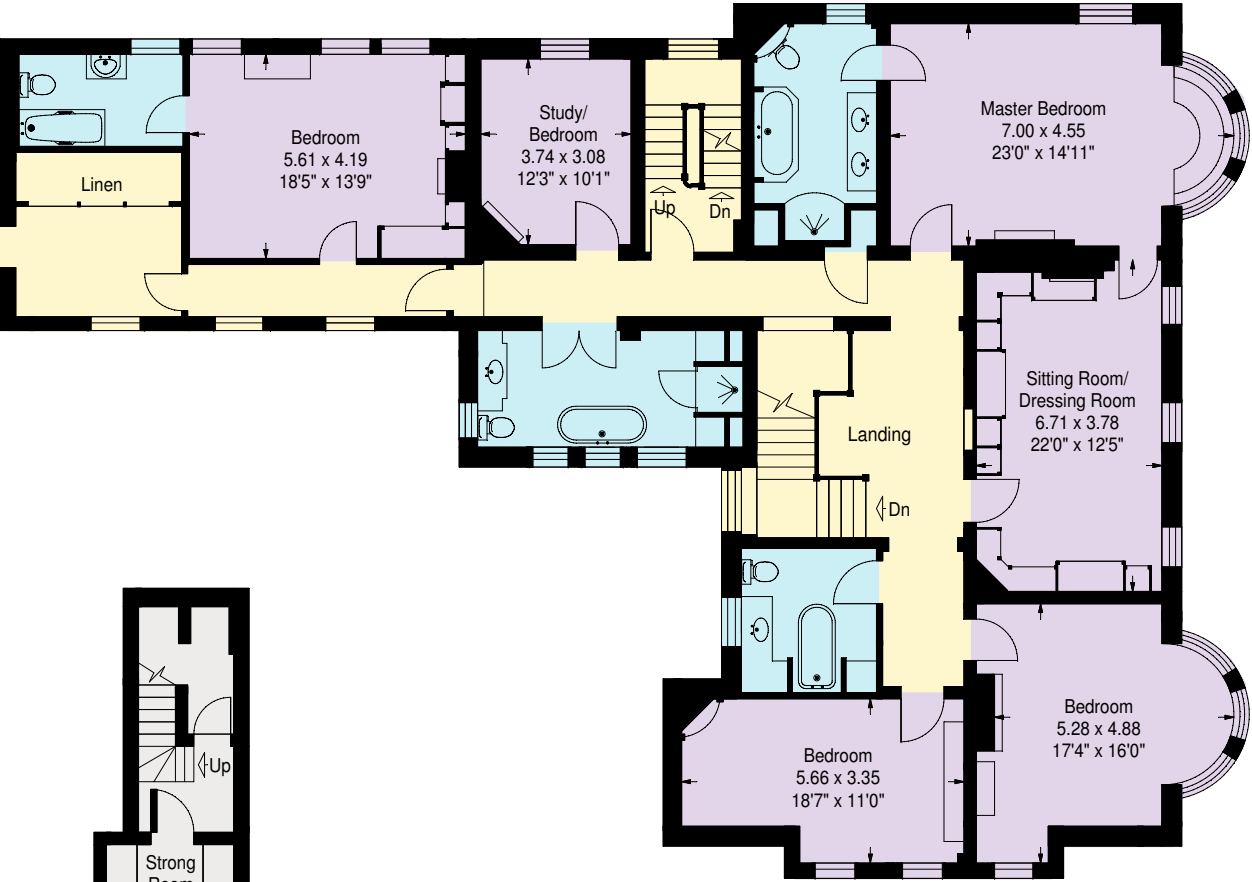
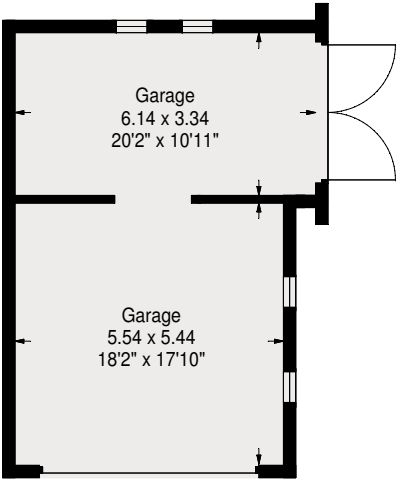
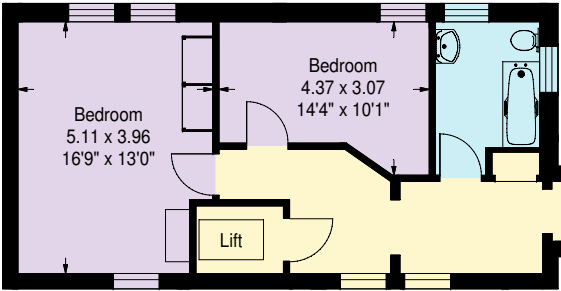
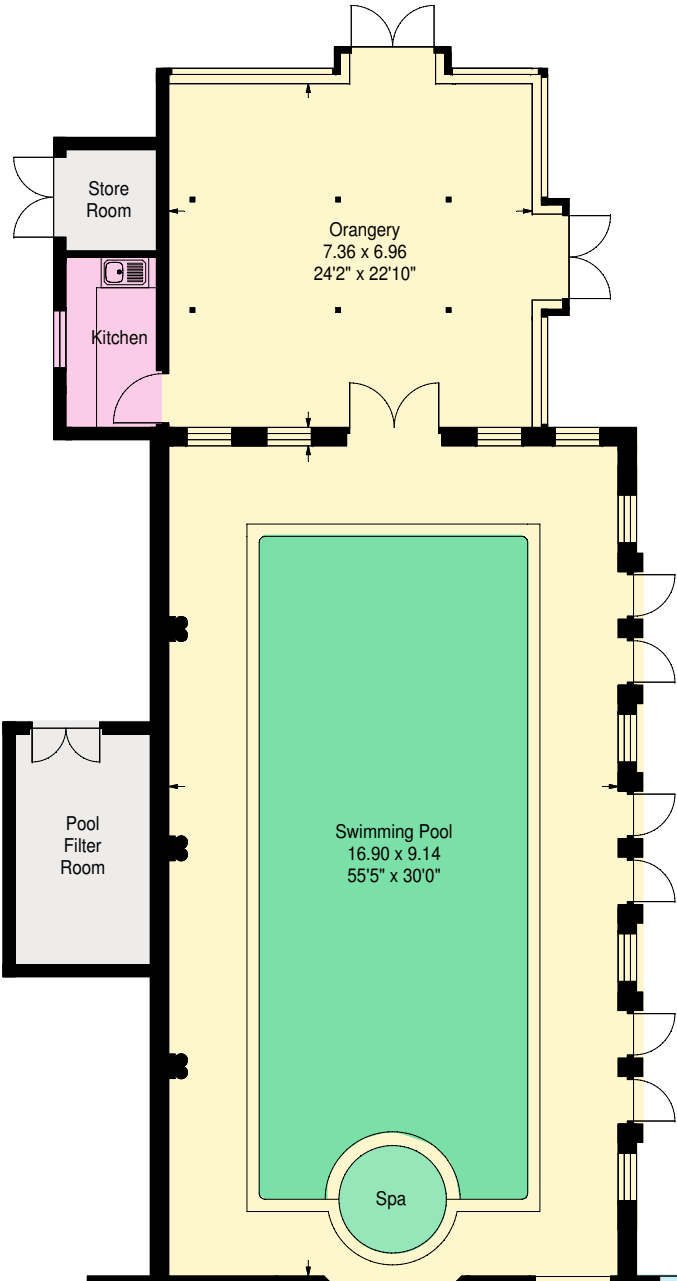


High Trees, Chalfont St.Peter SL9



Approximate Gross Internal Area:
House - 1156 sq.mts. / 12443 sq.ft.
(Including reduced height area,
below 1.5m - denoted with dashed line.
Not including pool filter room, outside store room & tank room)
Garage - 50 sq.mts. / 538 sq.ft.

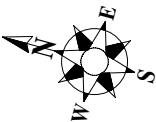


First Floor

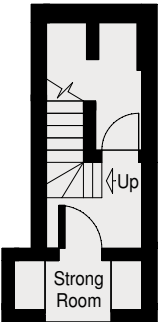


Cellar

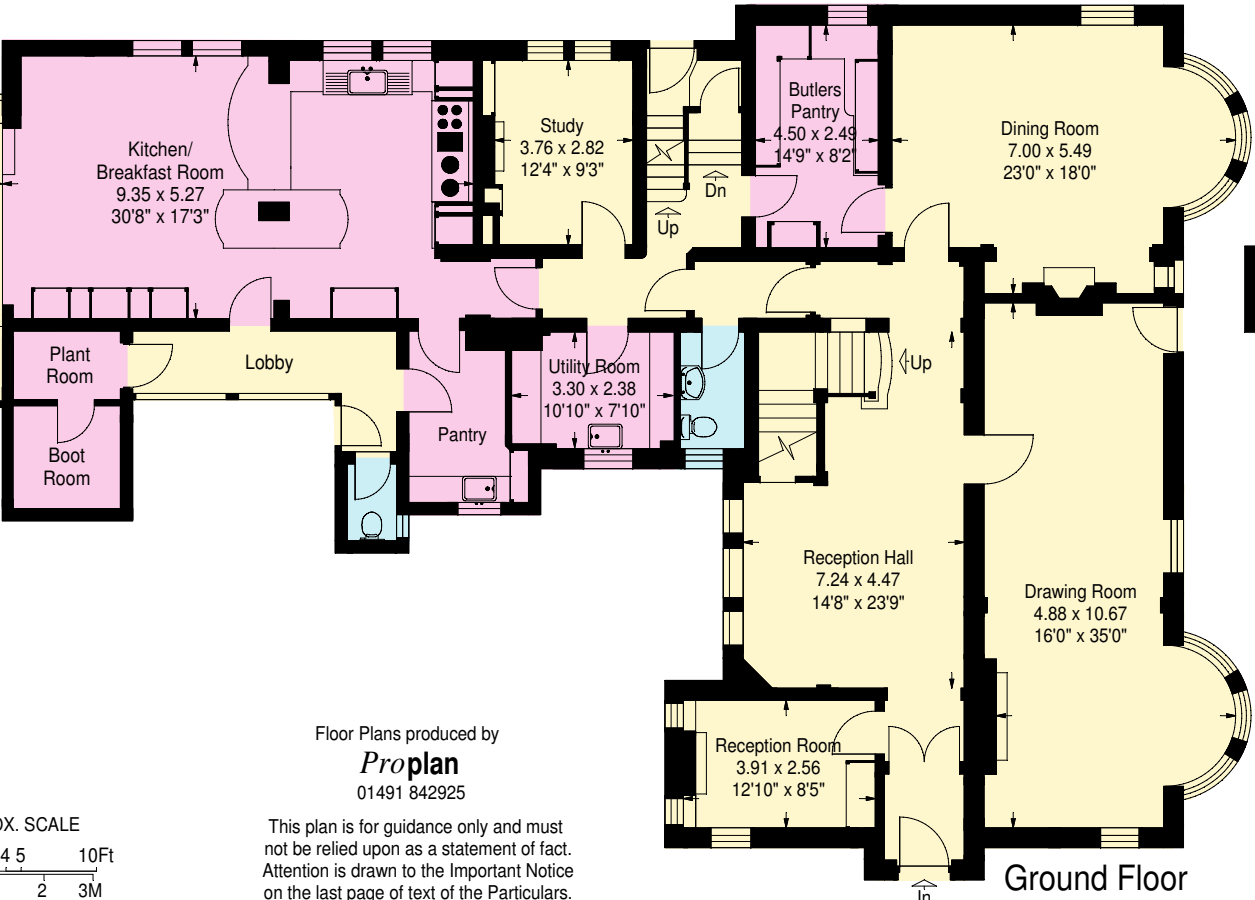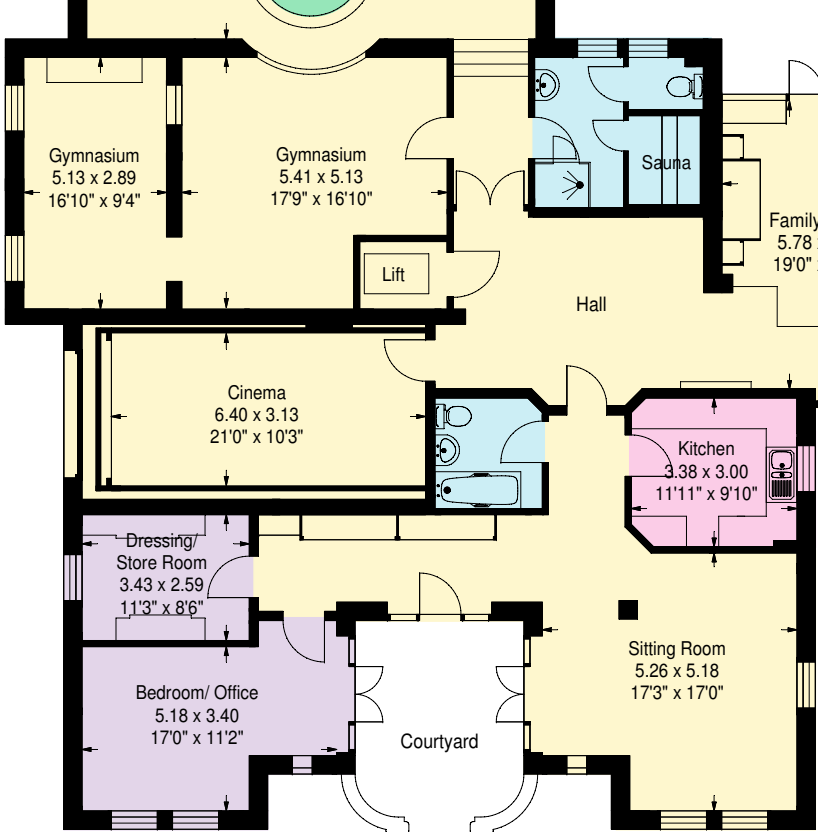

Ground Floor

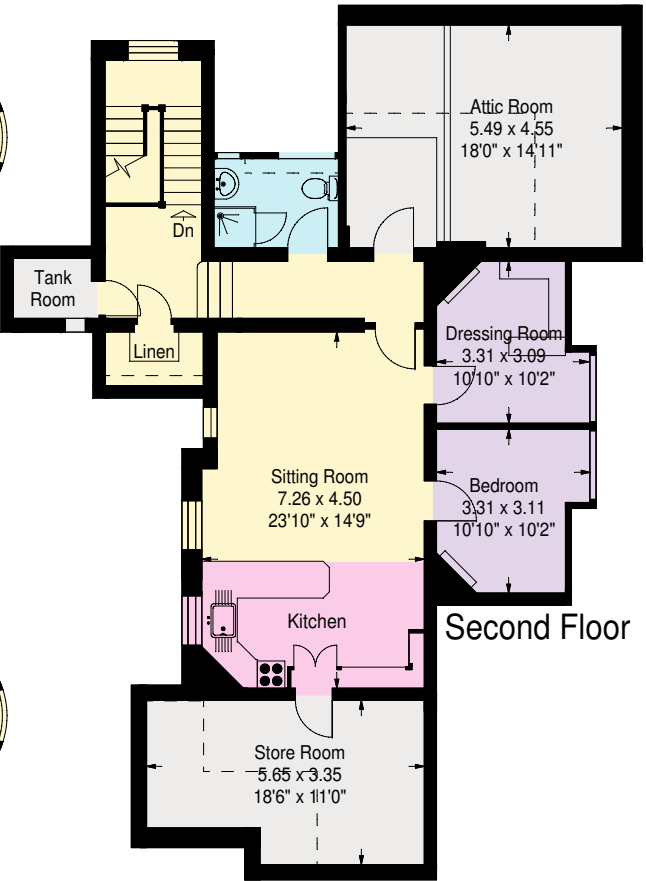

Second Floor

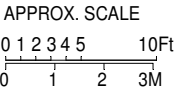

Floor Plans produced by
Proplan
01491 842925

This plan is for guidance only and must
not be relied upon as a statement of fact.
Attention is drawn to the Important Notice
on the last page of text of the Particulars.