


S1

Logo sign, surface mounted - Illuminated - 1: 5



450mm diameter

Typical Section - 1: 5

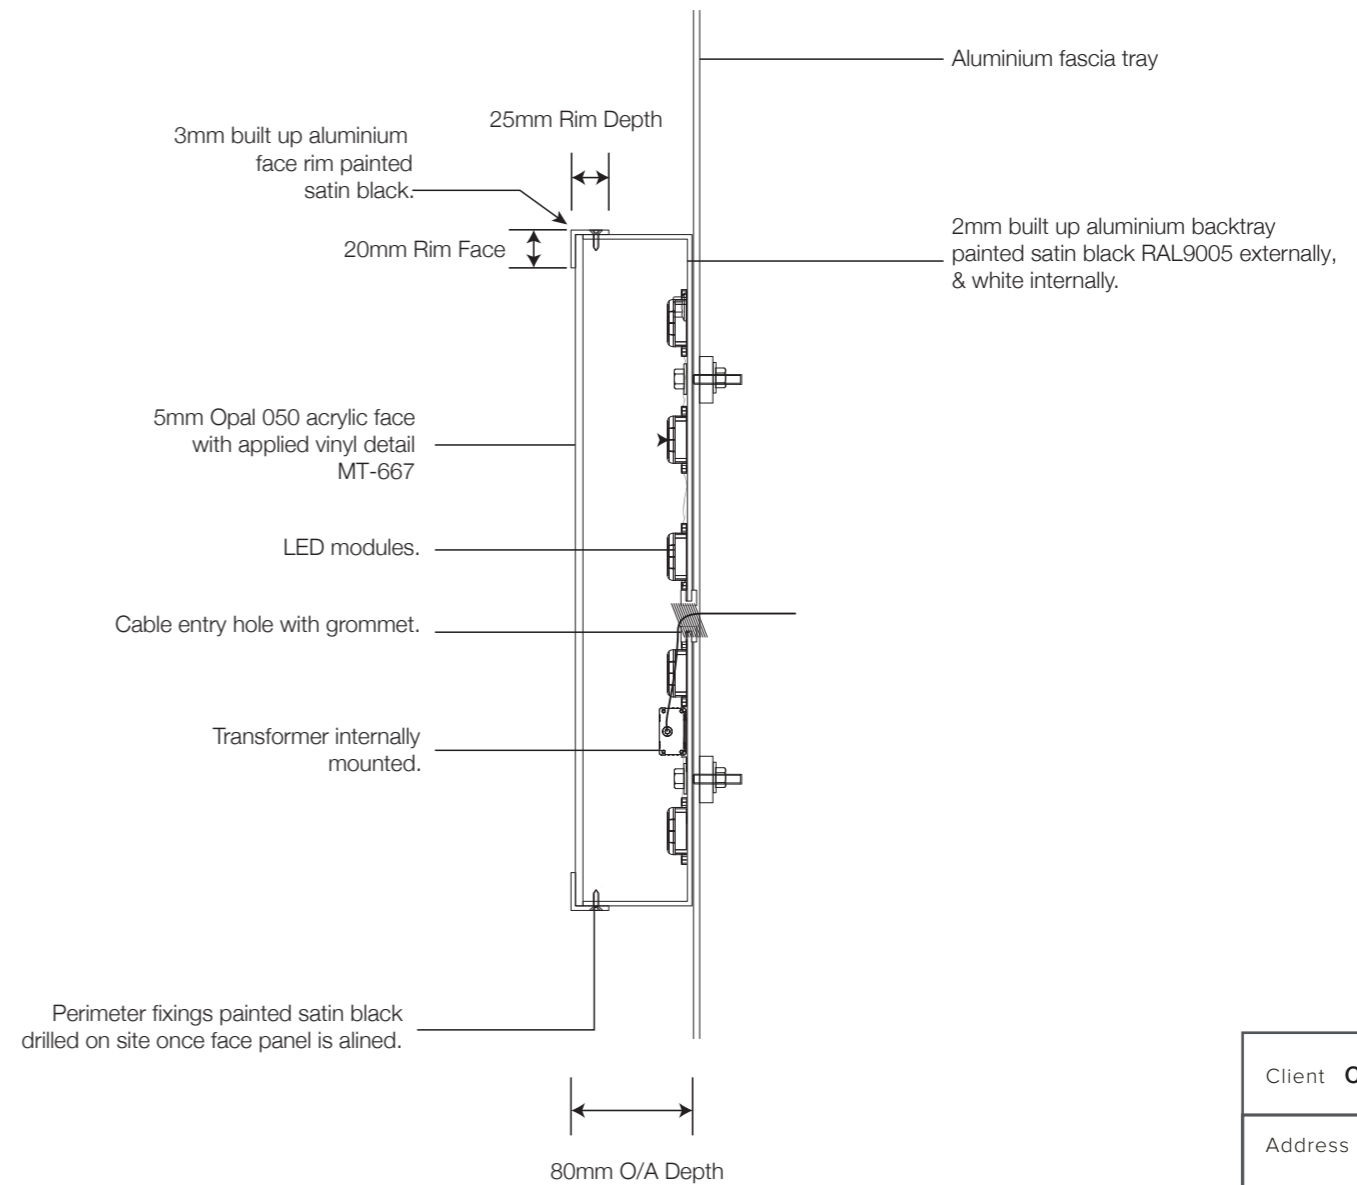

*Wall fixings site specific to suit fascia.

Client Cobra Coffee/STARBUCKS				
Address 145-147 High Street Rickmansworth WD3 1AR				
Drawing 003-800-K2P52033-PP 01	Revision A			
SCALE 1:5	SHEET SIZE A3	DRAWN GW	CHKD GT	DATE 18/05/21
Key2 Group Unit C4, Hazleton Interchange Lakesmere Road Horndean PO8 9JU		☎ 08450 55 44 33 ✉ info@key2uk.com 🌐 www.key2uk.com		

