


1 00 - Existing
1 : 100

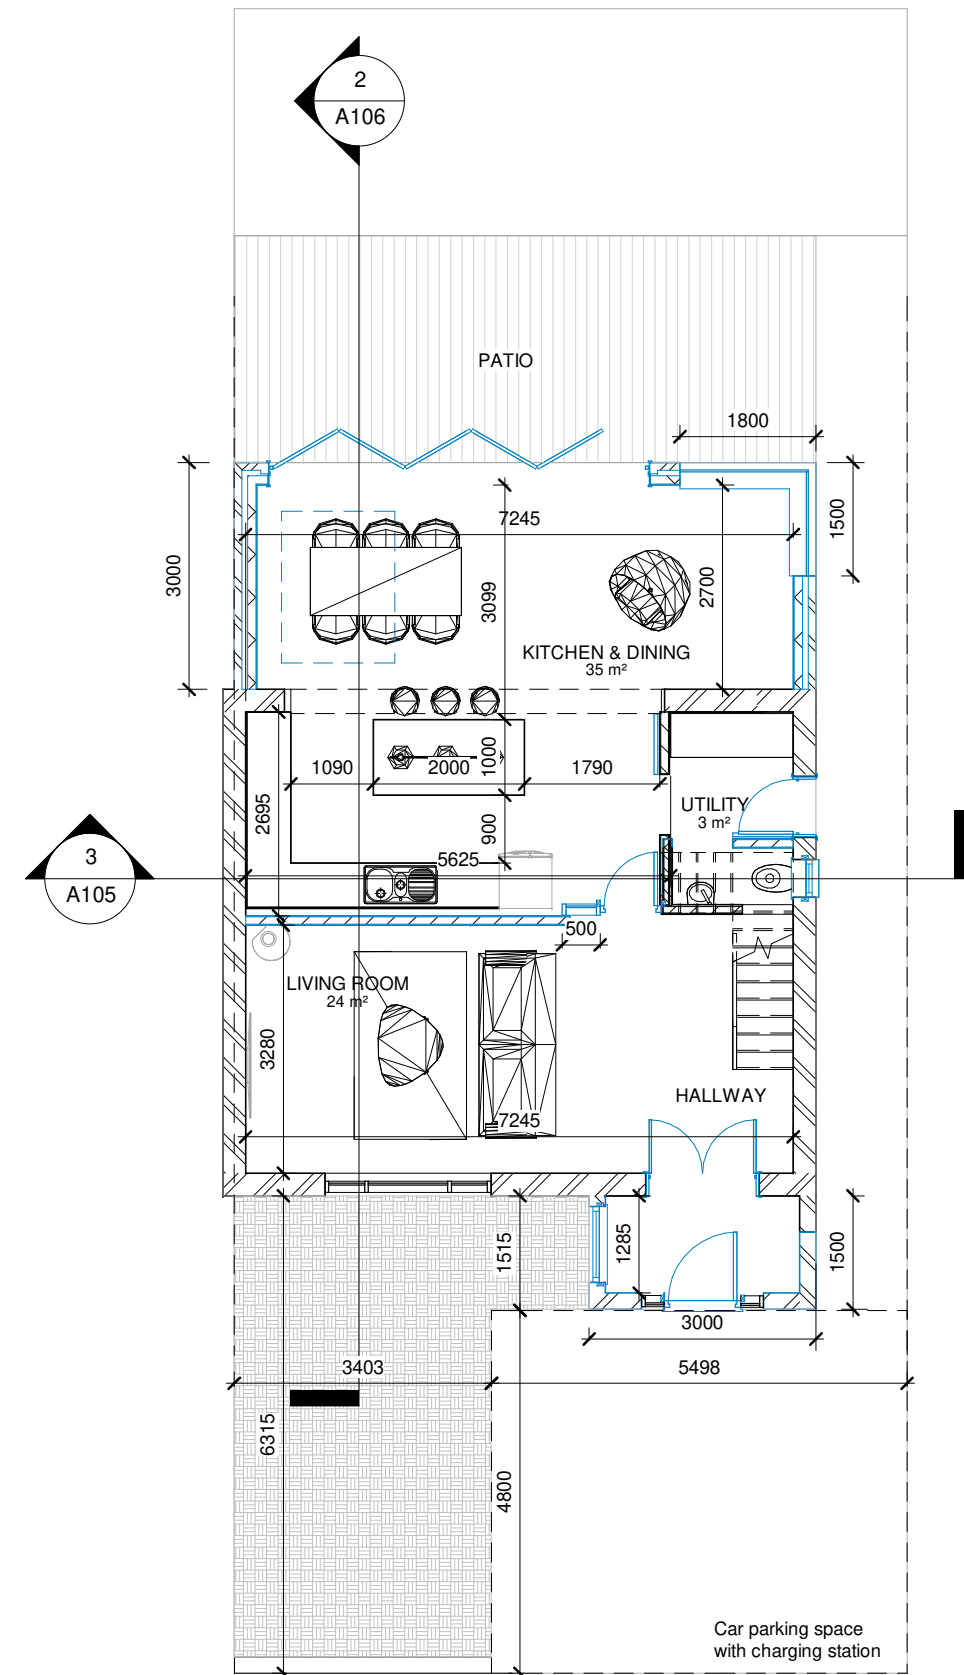

2 00 - Proposed
1 : 100