



1 Existing - Section 2
1 : 100

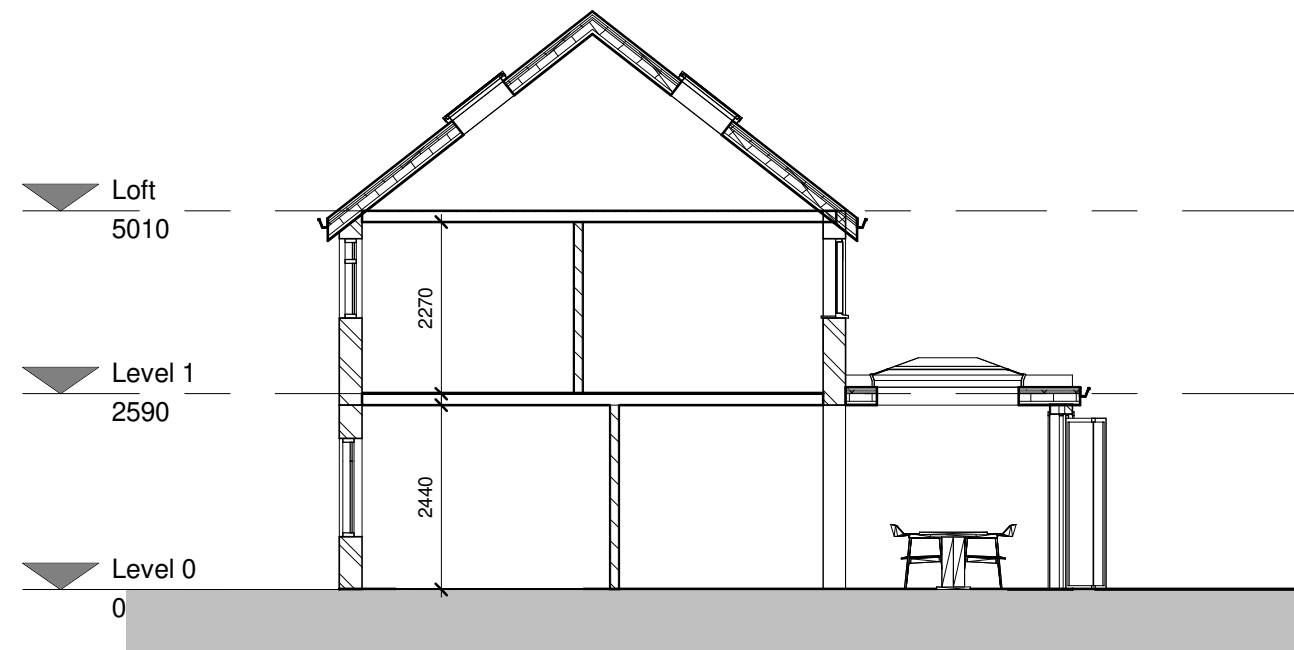

2 Proposed - Section 2
1 : 100

<div><div>THE</div><div>MARKET</div><div>DESIGN & BUILD</div><div>A TRUE DESIGN & BUILD COMPANY</div></div>	<div>320 High Street Harlington, Hayes, Middlesex, UB3 5DU</div> <div>t:0203 432 5269</div> <div>www.themarketdesignbuild.com info@themarketdesignbuild.com</div>	<div><div>RIBA</div><div></div><div>Chartered Practice</div></div>	<div>COPYRIGHT This drawing has been produced by The Market Design & Build's Chartered Architect and is not to be used or reproduced by any other party for any purpose.</div> <div>Site survey to be conducted before any building work is carried out. Any discrepancies to be reported to architect.</div>	<div>All measurements to be checked prior to construction. Any changes to be reported back to this office.</div> <div>Contractor responsible for calling out building control officer as required at stages requested by council.</div>	<div>ISSUE: Double Storey Rear extension, Front Porch</div>	<div>TITLE Section 2</div>		<div>DWG NO: A106 + A206</div> <div>Draft No : 1</div> <div>By: Max</div> <div>Checked By: Stefan</div>
					<div>PROJECT 60, Durrants Drive,Croxly Green, Rickmansworth,WD3 3NS</div>	<div>Scale (@ A3) 1 : 100</div>	<div>Date Mar 2021</div>	