


TWIN LUMINAIRE MOUNTING

SHORT BRACKET

MEDIUM BRACKET

LONG BRACKET

6.7 METRE
NOMINAL

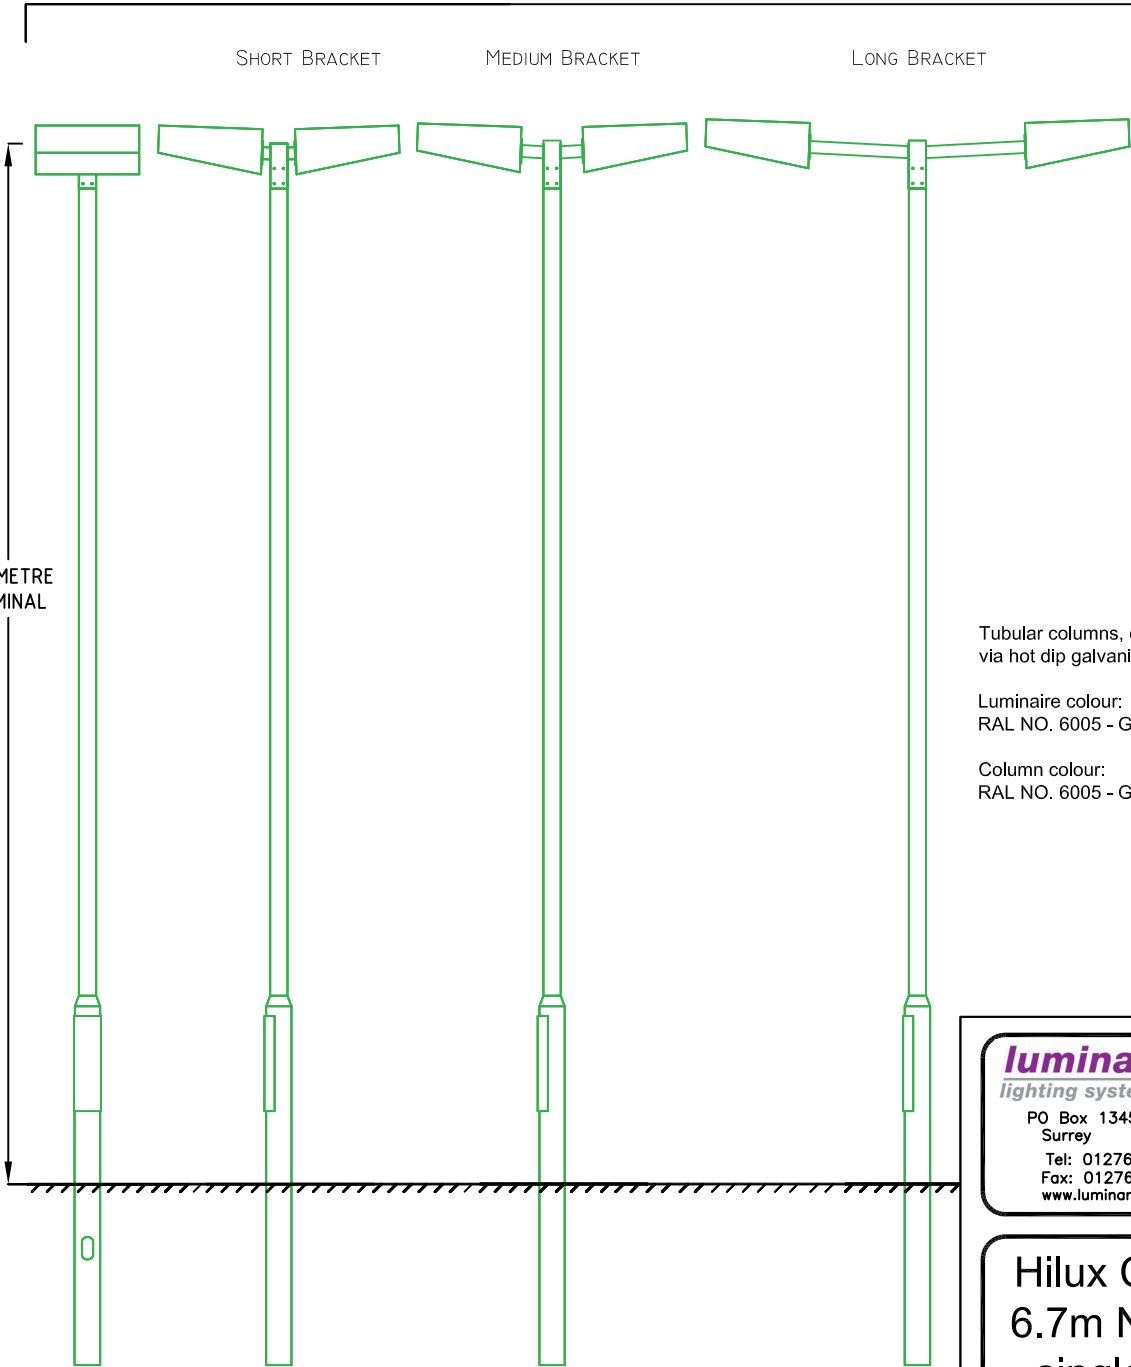

Tubular columns, corrosion protection via hot dip galvanising to BS EN 1461.

Luminaire colour:
RAL NO. 6005 - Green

Column colour:
RAL NO. 6005 - Green

luminance pro
lighting systems

PO Box 1345 Woking
Surrey GU24 9WL
Tel: 01276 855 666
Fax: 01276 855 999
www.luminancepro.co.uk

Hilux Column
6.7m Nominal
single door

Drawing No:
HLC067

Sheet

Date
04/11/2015

1

Scale
1:50@A4