




EXISTING FRONT ELEVATION

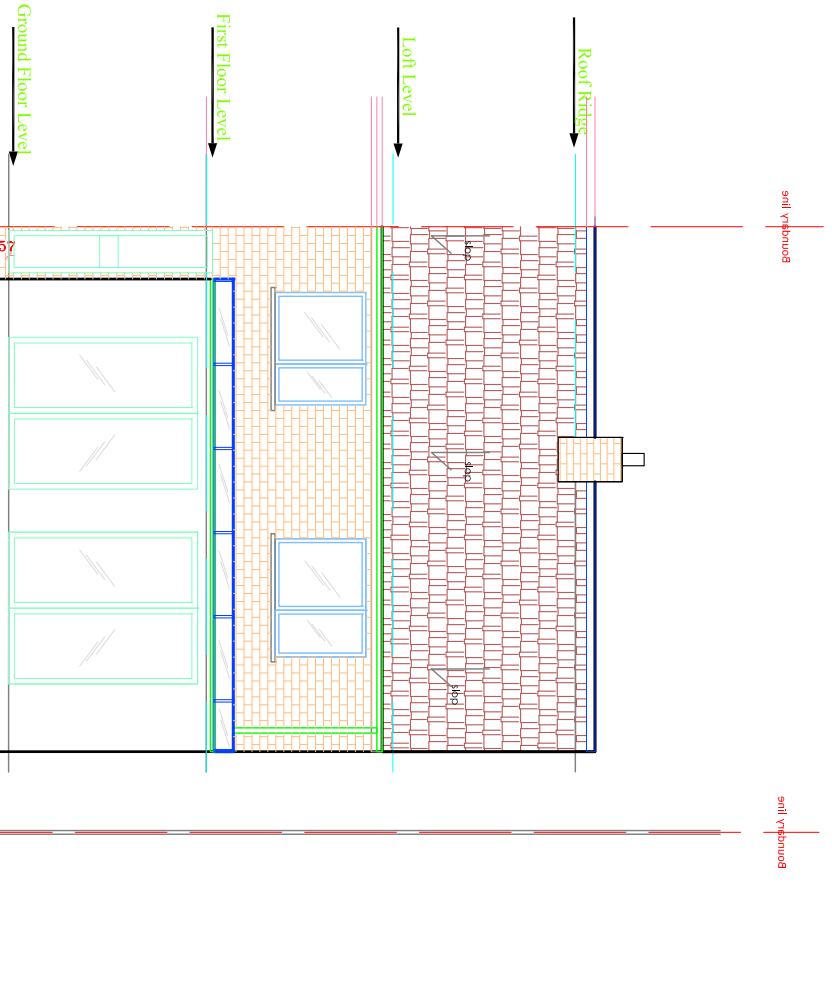


EXISTING REAR ELEVATION

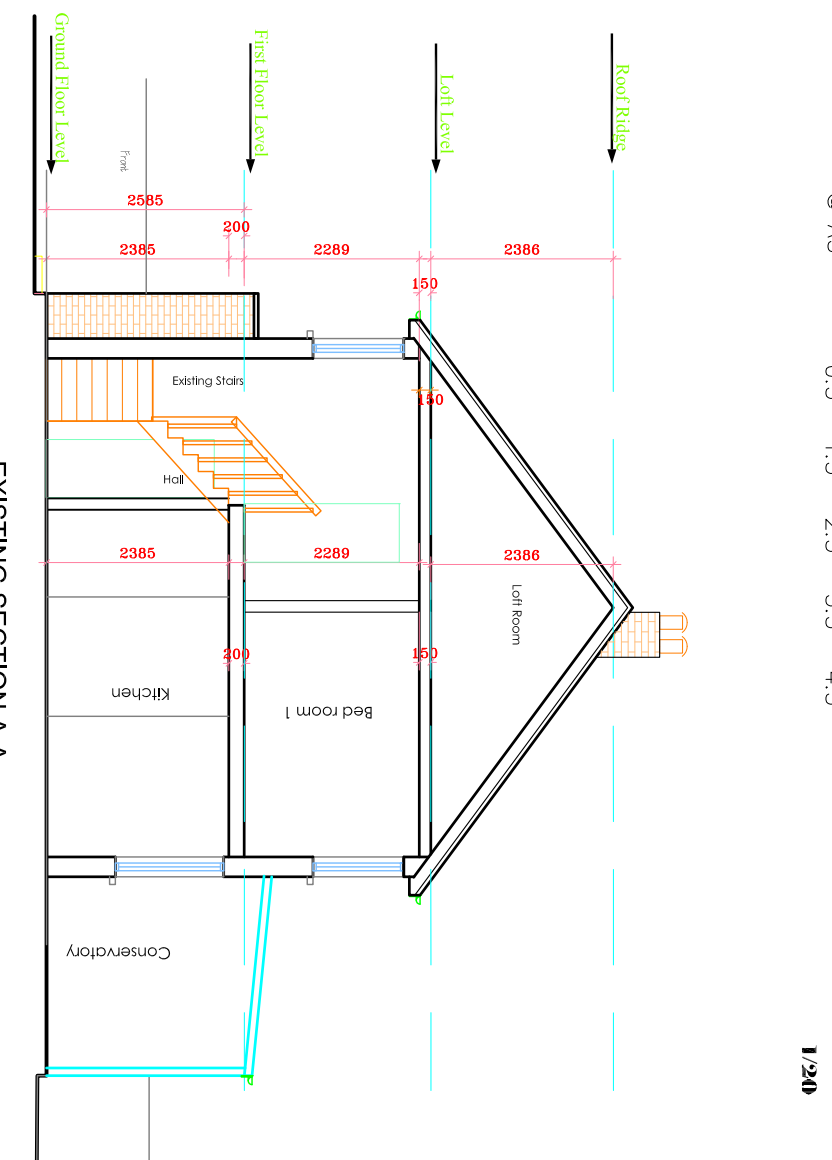

EXISTING SECTION A-A

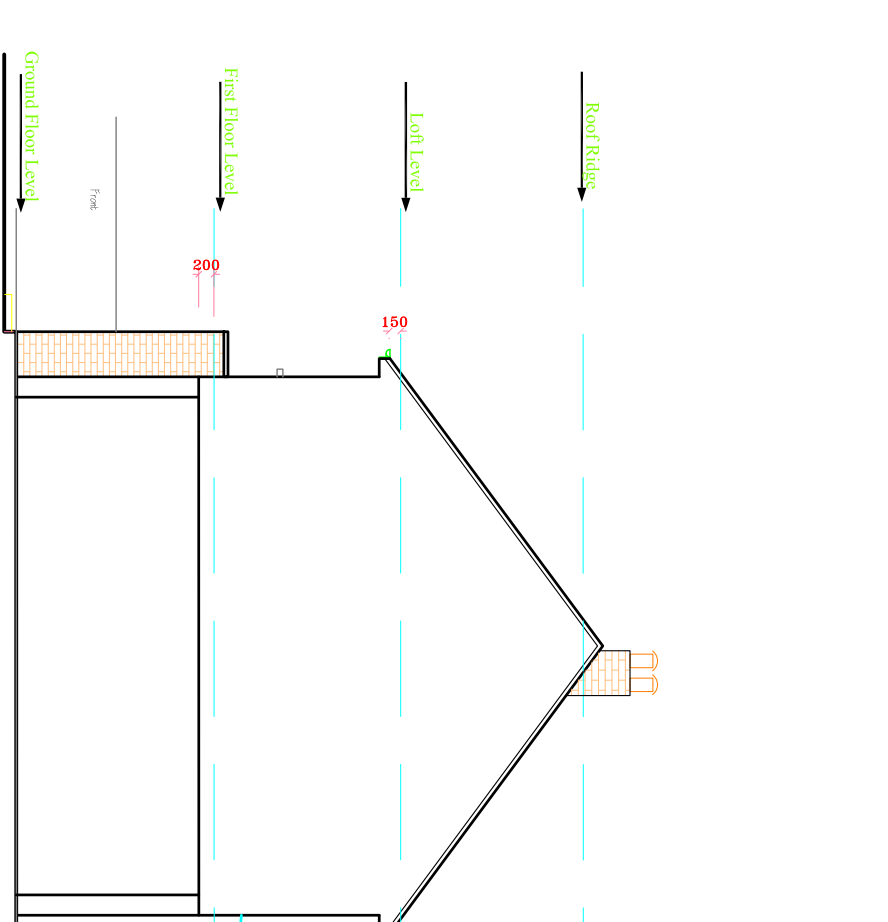

EXISTING RIGHT SIDE ELEVATION

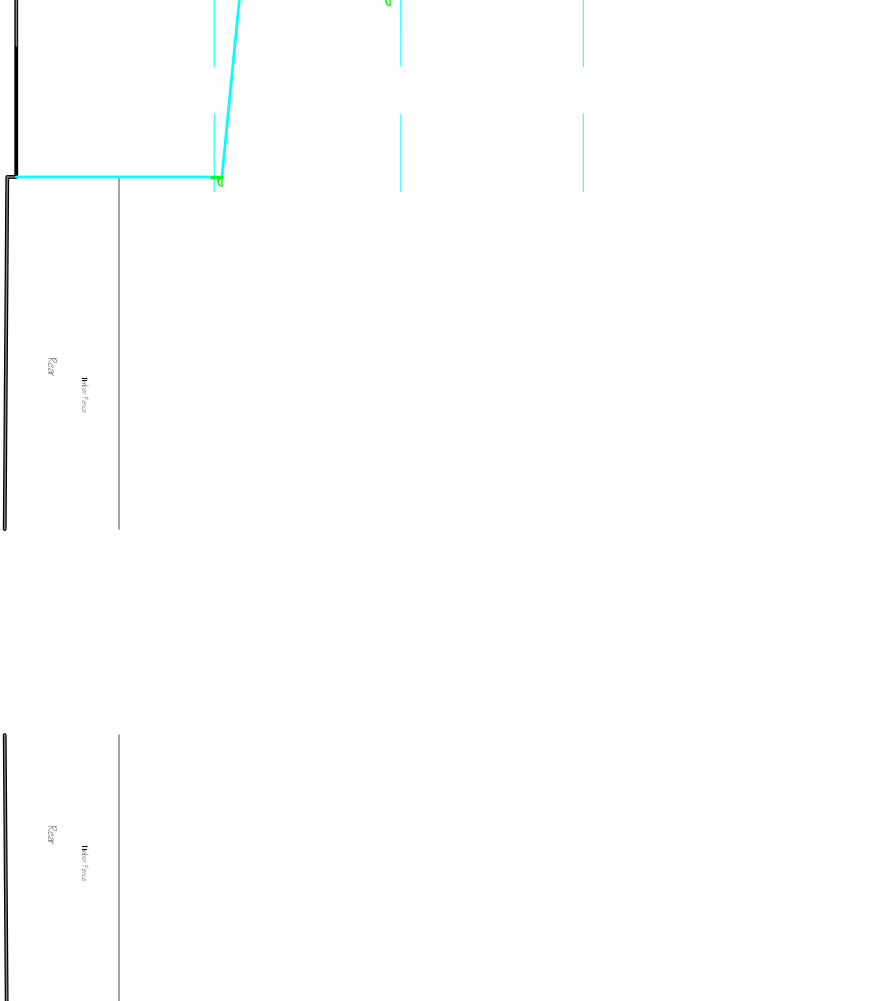

EXISTING LEFT SIDE ELEVATION

ALL DIMENSIONS TO BE CHECKED ON SITE ONLY TO BE SCALED FOR PLANNING AND BUILDING REGULATIONS

Ref.	Revision	Date	By

**E RILEY ASSOCIATES**  
 CHARTERED SURVEYORS  
 5 PARKWOOD CLOSE  
 BROXBOURNE  
 HERTFORDSHIRE  
 EN10 7PP  
 Tel: 020 8886 4693 Mobile: 07998 038 096  
 D11 COPRIGHT

Project title: **LOFT CONVERSION**

Project Address: **188 BRIDS FOOT LANE  
 LUTON  
 LU3 2DL**

Client: **MR LULI TAFASI**

Date: **APRIL 2021**

CAD & Drawn by: **BB**

Drawn & Checked by: **ER**

Drawing title: **EXISTING ELEVATIONS**

Scale: **1:100 @ A3**

Drawing No: **02/20**

File name: **T & B125 April 2021**

**02/20**