


COLLACE AVE

32000 MM

DUNAVON HOUSE

boundary

37000 MM

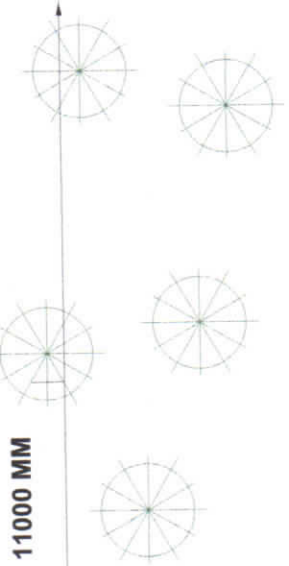

16000 MM

3000MM

4500 MM

11000

1/100

9000 MM

level surface

19000MM

11200 MM

dotted line indicates where garden rises

13000 MM

BOUNDARY LINES

BOUNDARY LINES NOT SCALED

trees



C.DOUGLAS
 DUNAVON HOUSE
 BRIDGE OF WEIR
 PA11 3DG
 DRG.NO. C1305