

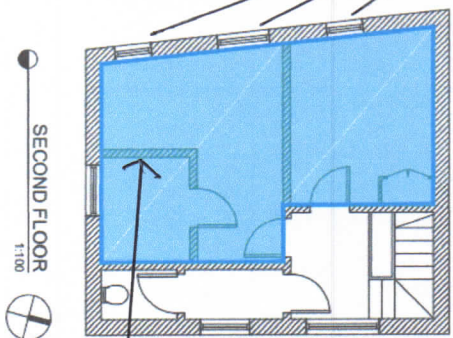


For information of stud wall position only.

windows to be repaired

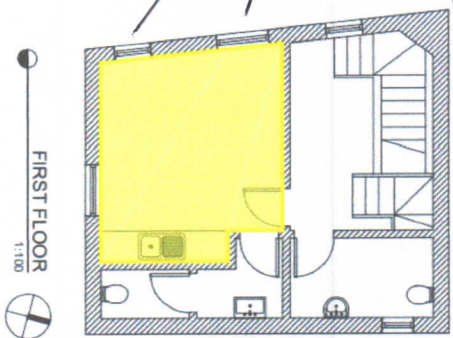

stud wall

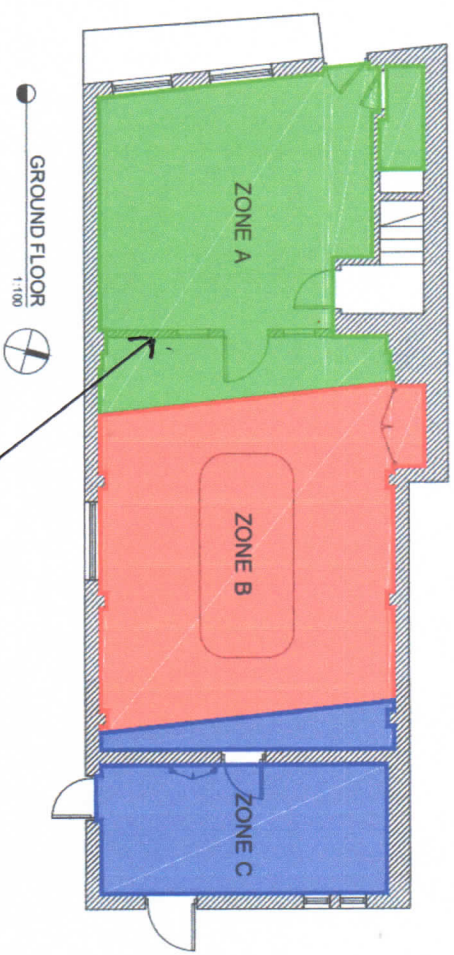

stud wall

GENERAL NOTE  
This drawing is to be read in conjunction with all other relevant drawings, schedules and specifications issued.  
All internal dimensions including ceiling heights are taken to and from the face of the work unless otherwise stated. All levels and dimensions must be checked on site.  
Any discrepancies with the information depicted in this drawing must be reported in writing. Responsibility cannot be accepted for alterations made to this drawing without prior permission.  
This drawing must not be photocopied, scaled or reproduced otherwise without the prior written permission of the author.  
The drawing should not be used in any circumstances for any structural calculation or building construction / demolition work.

PROJECT TITLE

70 HIGH STREET,  
SEVENOAKS, KENT,  
TN13 1JR

T12A NLA AREA

ZONE A: 33.0 SQ M / 355 SQ FT  
ZONE B: 35.4 SQ M / 381 SQ FT  
ZONE C: 17.4 SQ M / 187 SQ FT  
FIRST FLOOR: 13.5 SQ M / 145 SQ FT  
SECOND FLOOR: 23.6 SQ M / 254 SQ FT

DRAWING TITLE

LAND REGISTRY PLAN

SCALE	SIZE	DRAWING
1:100	A3	271847
DRAWN	CHECKED	DATE
DS/DO	PH	25/01/21

FOURWALLS™

SUITE 1.14 BUILDING THREE  
WATSONS PARK, CAMBERLEY, GU15 7YU  
WWW.FOURWALLS-GROUP.COM

