

TRADITIONAL SLIDING SASH WINDOW WITH 12mm SIMULITE GLAZING

SCALE: FULL SIZE

SIDE SECTION THROUGH WINDOW


MEETING RAILS

18mm
BARK

Bottom rail


C/W

WOODLAND CARPENTRY & JOINERY

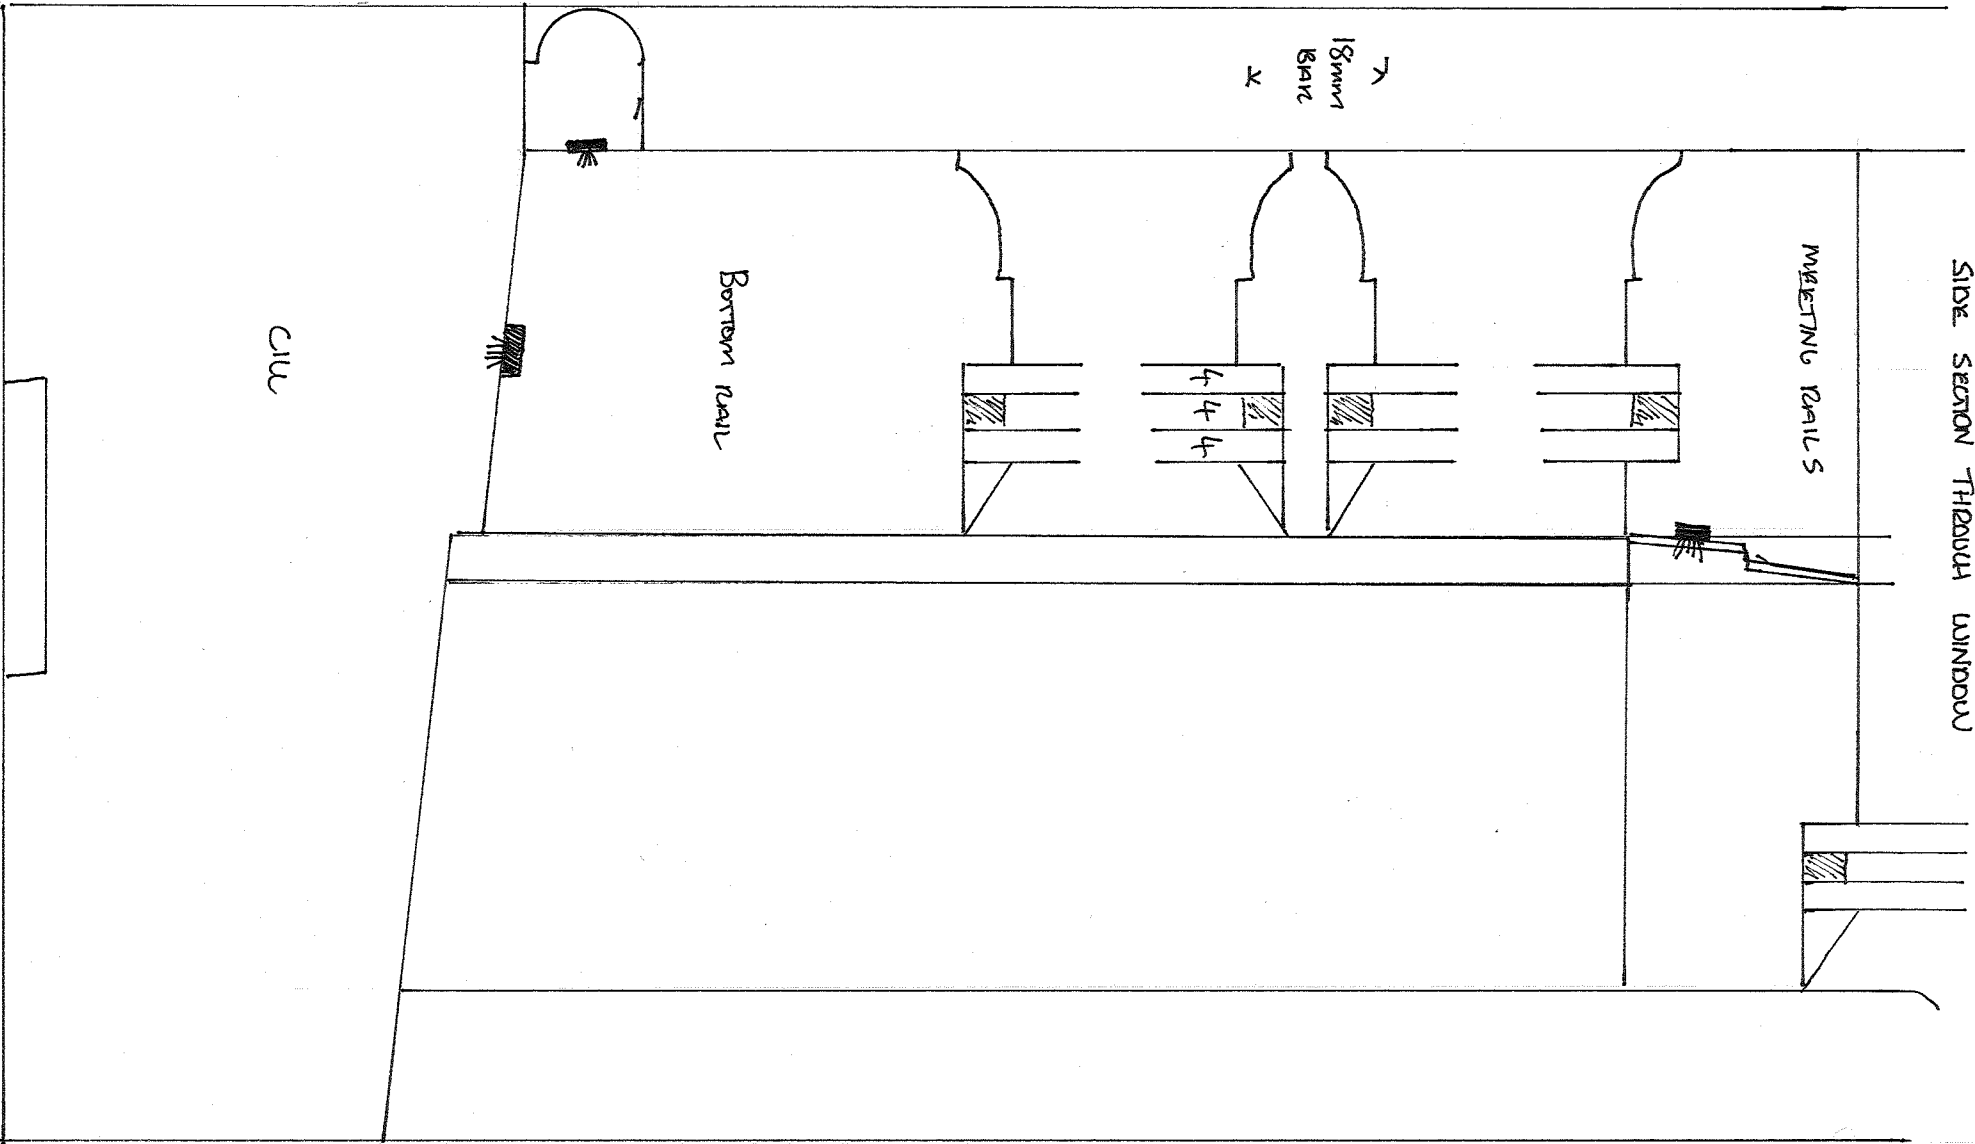


TRADITIONAL SLIDING SASH WINDOW WITH 12mm SLIMLITE GLAZING SCALE: FULL SIZE

PLAN SECTION THROUGH SIDE OF WINDOW

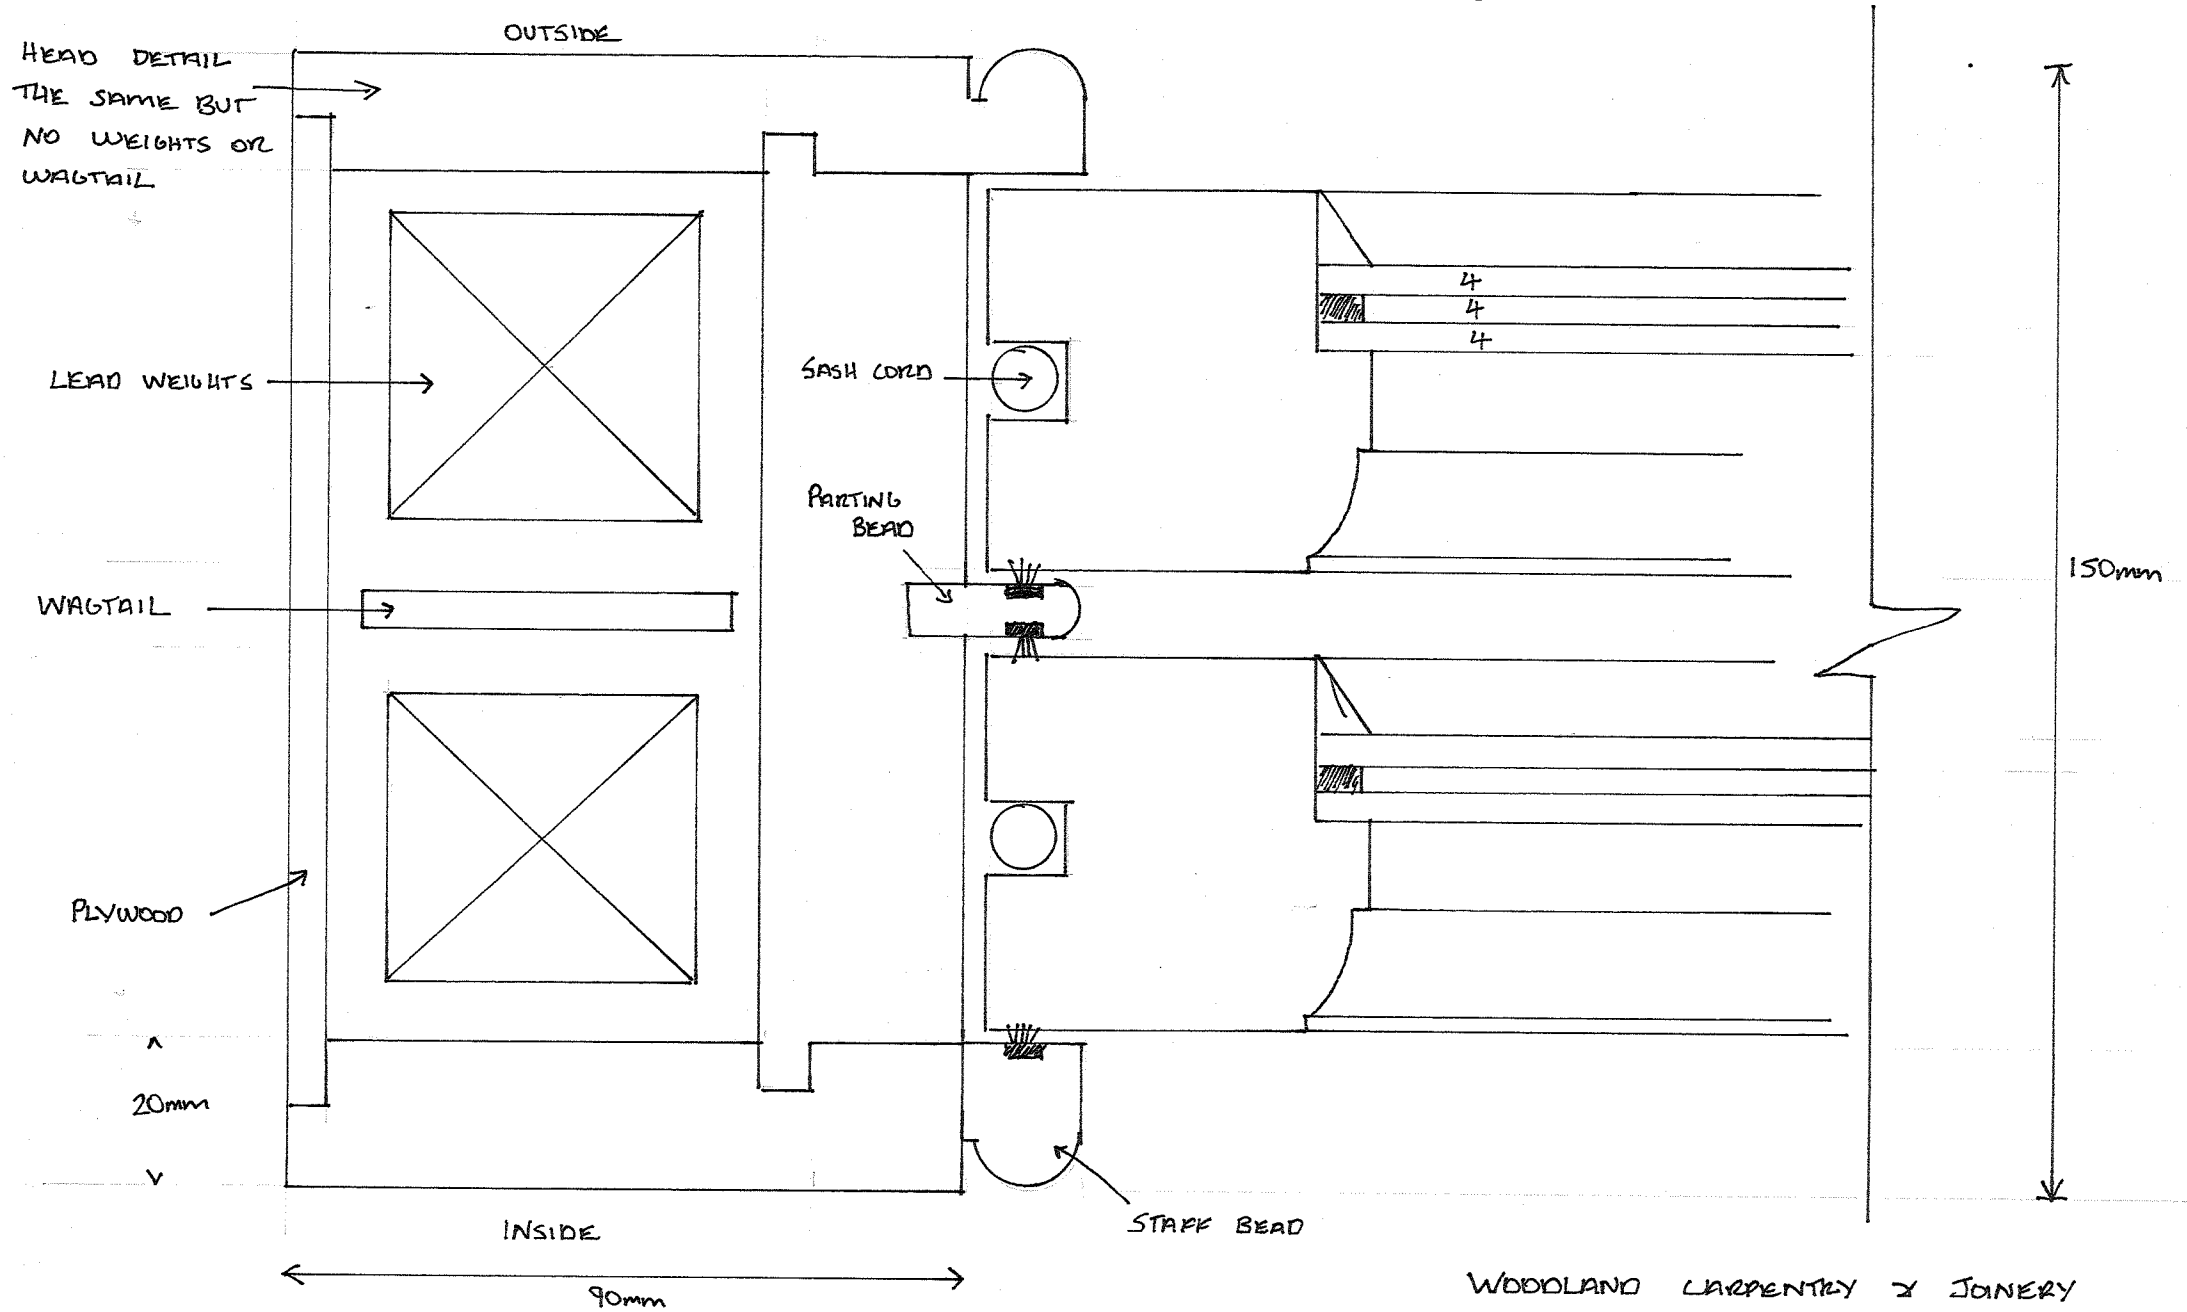

TRADITIONAL FLUSH CASEMENT
 WITH 12MM SLIMLITE GLAZING
 SCALE : FULL SIZE

MULLION DOTTED - - - -

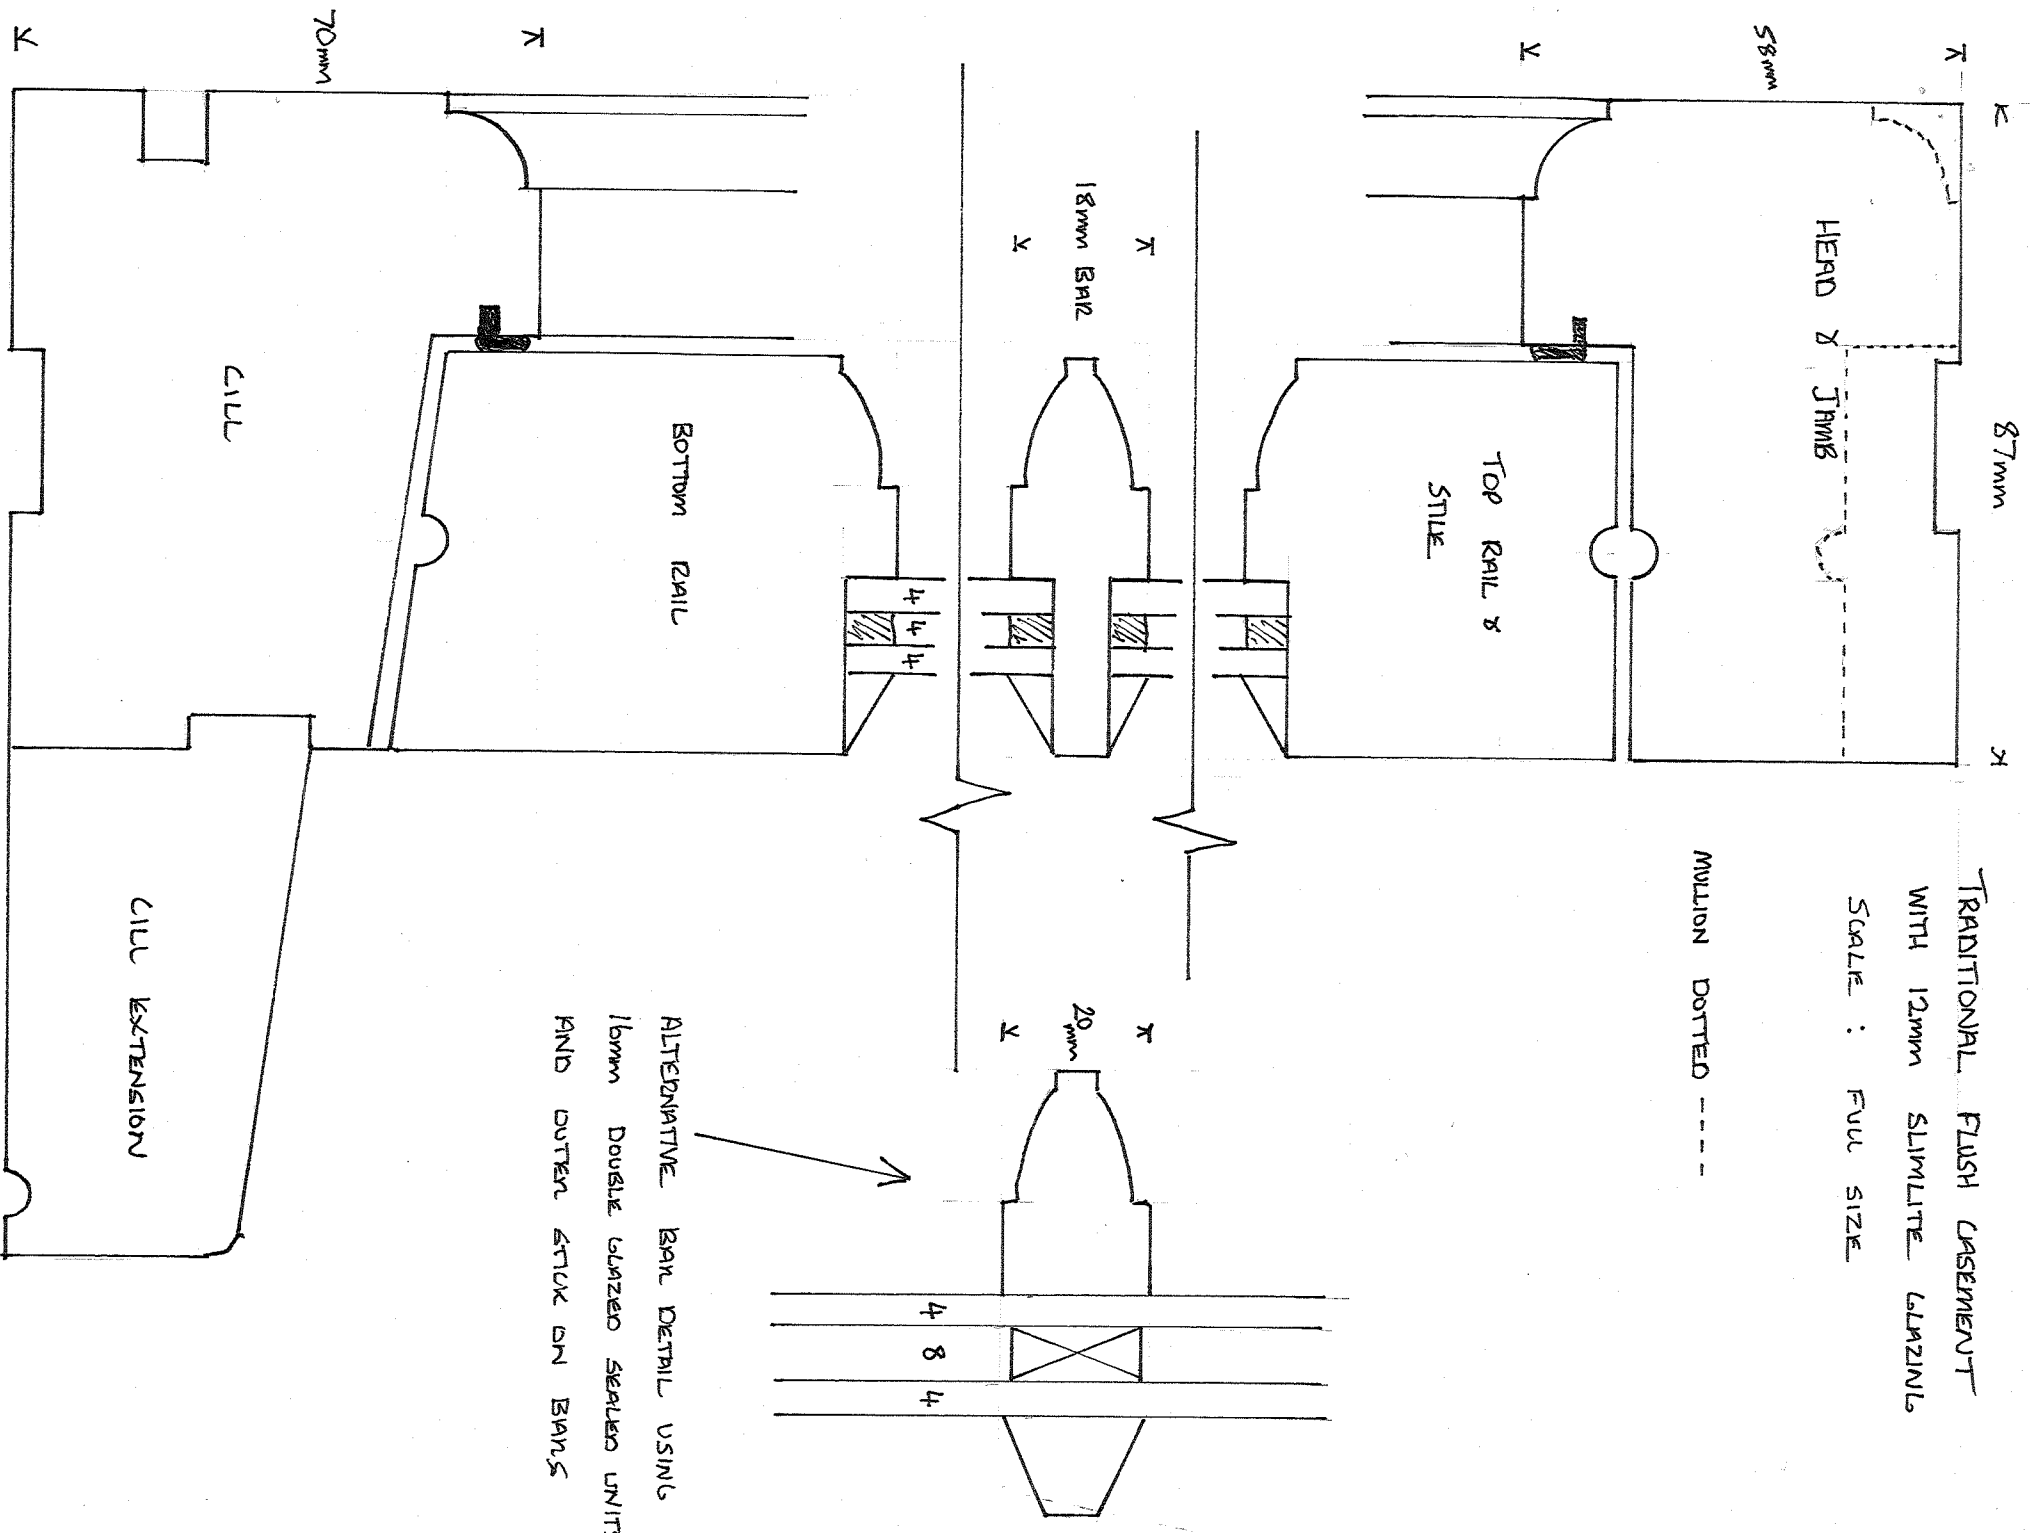

ALTERNATIVE BAR DETAIL USING
 16mm DOUBLE GLAZED SEALED UNITS
 AND OUTER STOP ON BARS