



Existing West Elevation @ 1:100

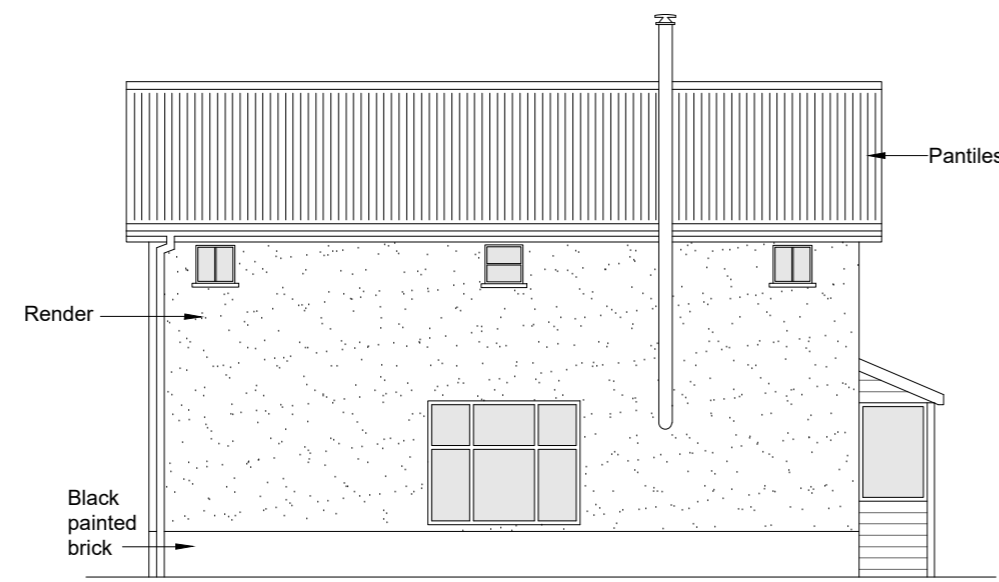

Existing North Elevation @ 1:100




Existing East Elevation @ 1:100

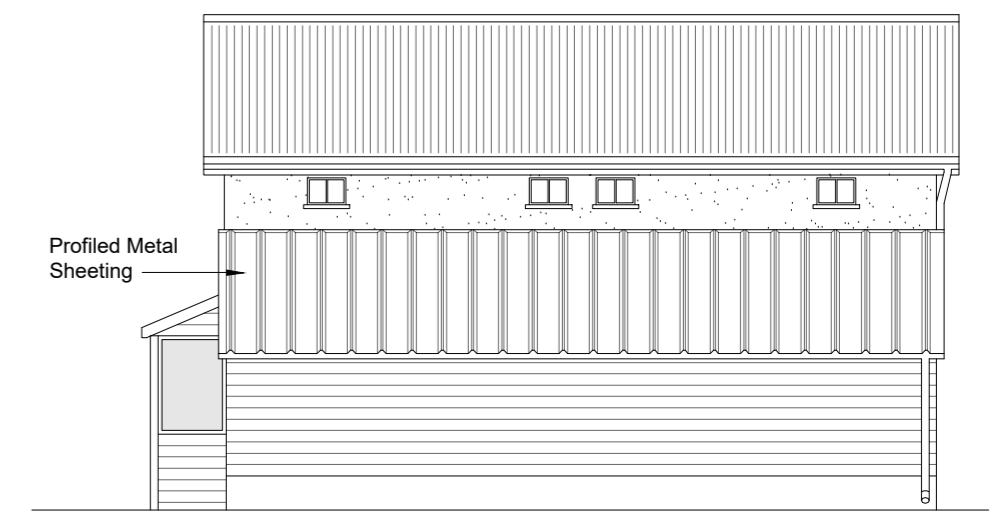

Existing South Elevation @ 1:100




Proposed West Elevation @ 1:100

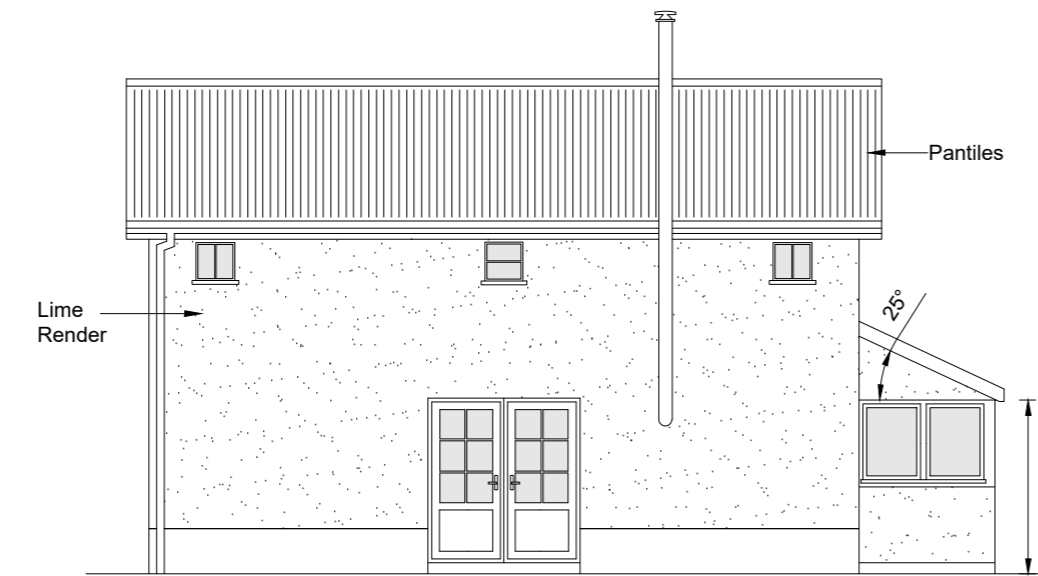


Proposed North Elevation @ 1:100




Existing East Elevation @ 1:100

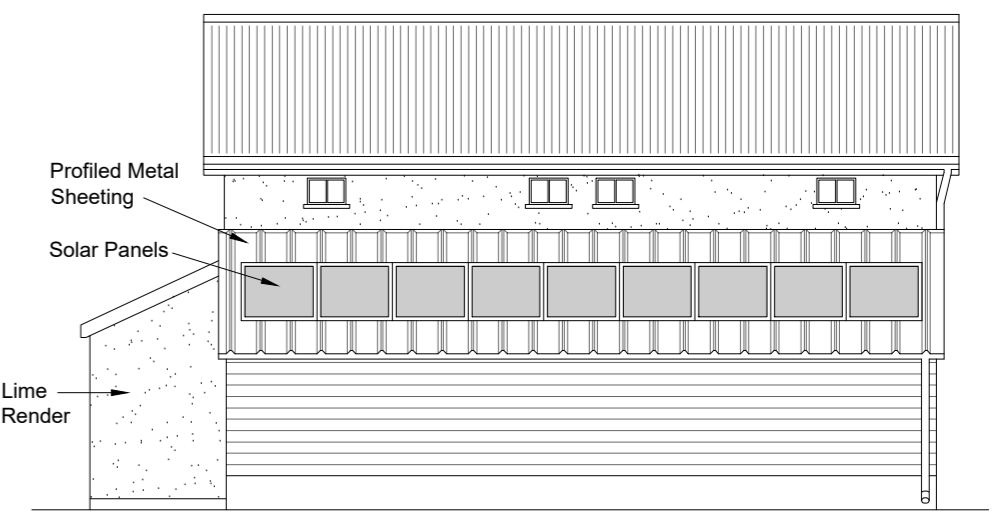


Proposed South Elevation @ 1:100

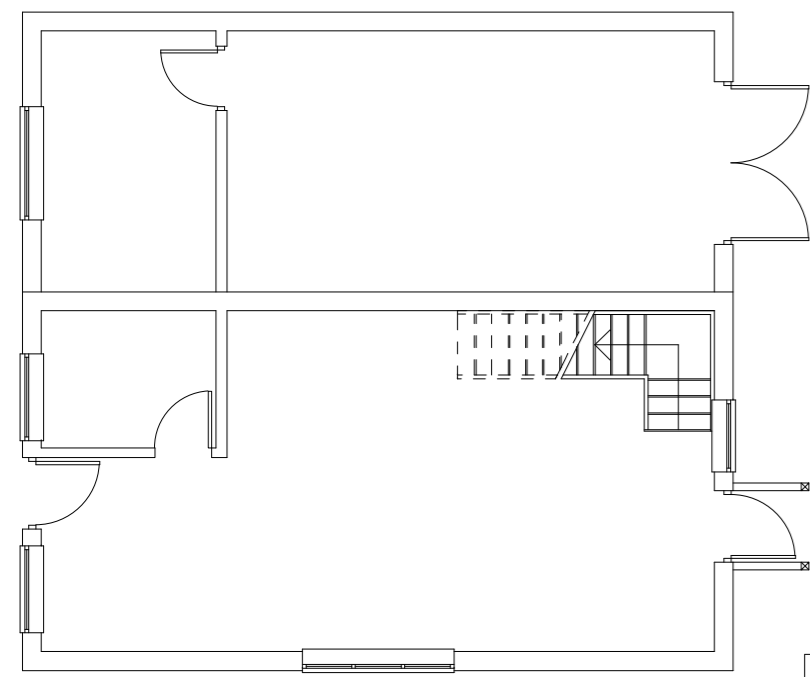


Existing Ground Floor Plan @ 1:100

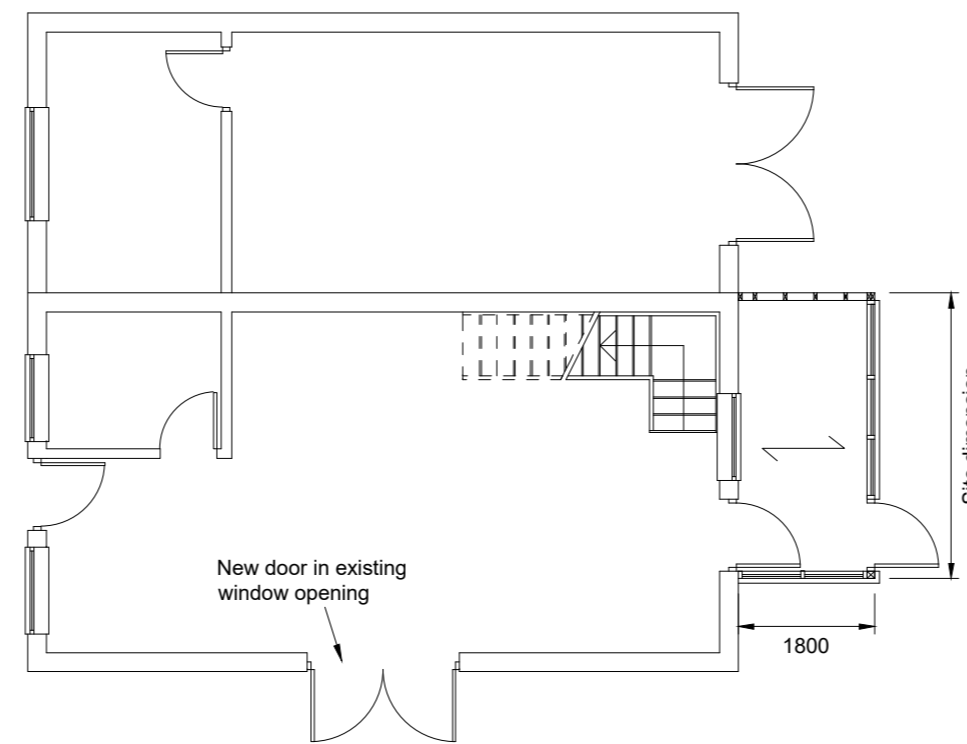

Proposed Ground Floor Plan @ 1:100

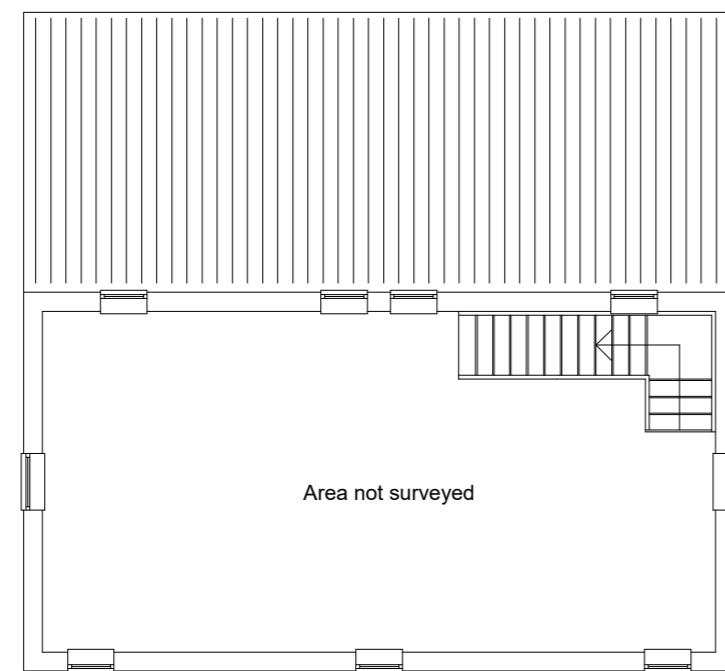

Existing First Floor Plan @ 1:100

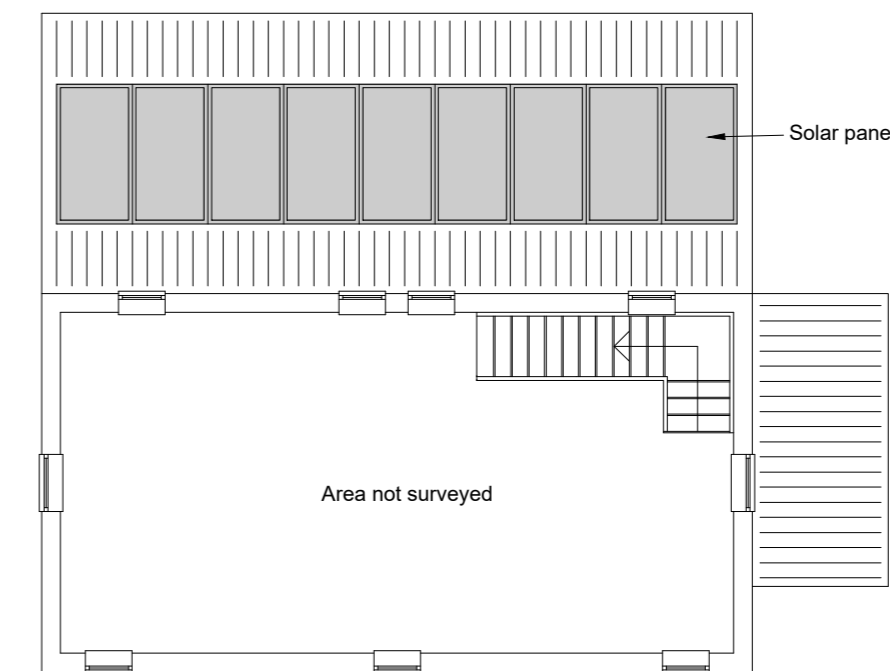

Proposed First Floor Plan @ 1:100

### CONSTRUCTION NOTES

DO NOT SCALE DIMENSIONS FROM THIS DRAWING

Planning Issue - Not for Construction

-	-	-
---	---	---

Rev	Date	Details
-----	------	---------

In the event of any queries please contact:  
Caryn Lofthouse BSc MSc IEng MICE

**ADAM POWER**  
ASSOCIATES  
(RICKINGHALL)

Consulting Civil/Structural Engineers  
The Old Chapel, The Street, Rickingham, Suffolk IP22 1BN  
Tel 01953 668664  
Adam Power Associates (Rickingham) is the trading name of Protek Consulting Ltd.  
email: caryn@adampower.co.uk Direct dial: 01953 660289

Title **The Coach House  
Holiday Farm House  
Hinderclay**

For **J & K Richardson** Date **7-Jun-21**

Job No. <b>R/21/072</b>	Drg No. <b>D1</b>	CAD Plot Scale <b>1:100@ A2</b>	Rev <b>-</b>
----------------------------	----------------------	------------------------------------	-----------------