


Weston Williamson + Partners (WW+P) is the owner of the copyright subsisting in these drawings, plans, designs and specifications. They must not be used, reproduced or copied, in whole or in part, nor may the information, ideas and concepts therein contained (which are confidenti-al to WW+P) be disclosed to any person without the prior written consent of that company.	Notes:
<ol> <li>Do not scale drawings. Written dimension govern.</li> <li>All dimensions are in millimetres unless noted otherwise.</li> <li>All dimensions shall be vertified on site before proceeding with the work. WWP shall be notified in writing of any</li> </ol>	
<ul> <li>discrepancies.</li> <li>4. This drawing must be read in conjunction with all relevant contracts, specifications and drawings.</li> <li>5. Check all levels against survey drawings to surrounding works area.</li> <li>6. All levels have been provided by the Surveyor</li> </ul>	

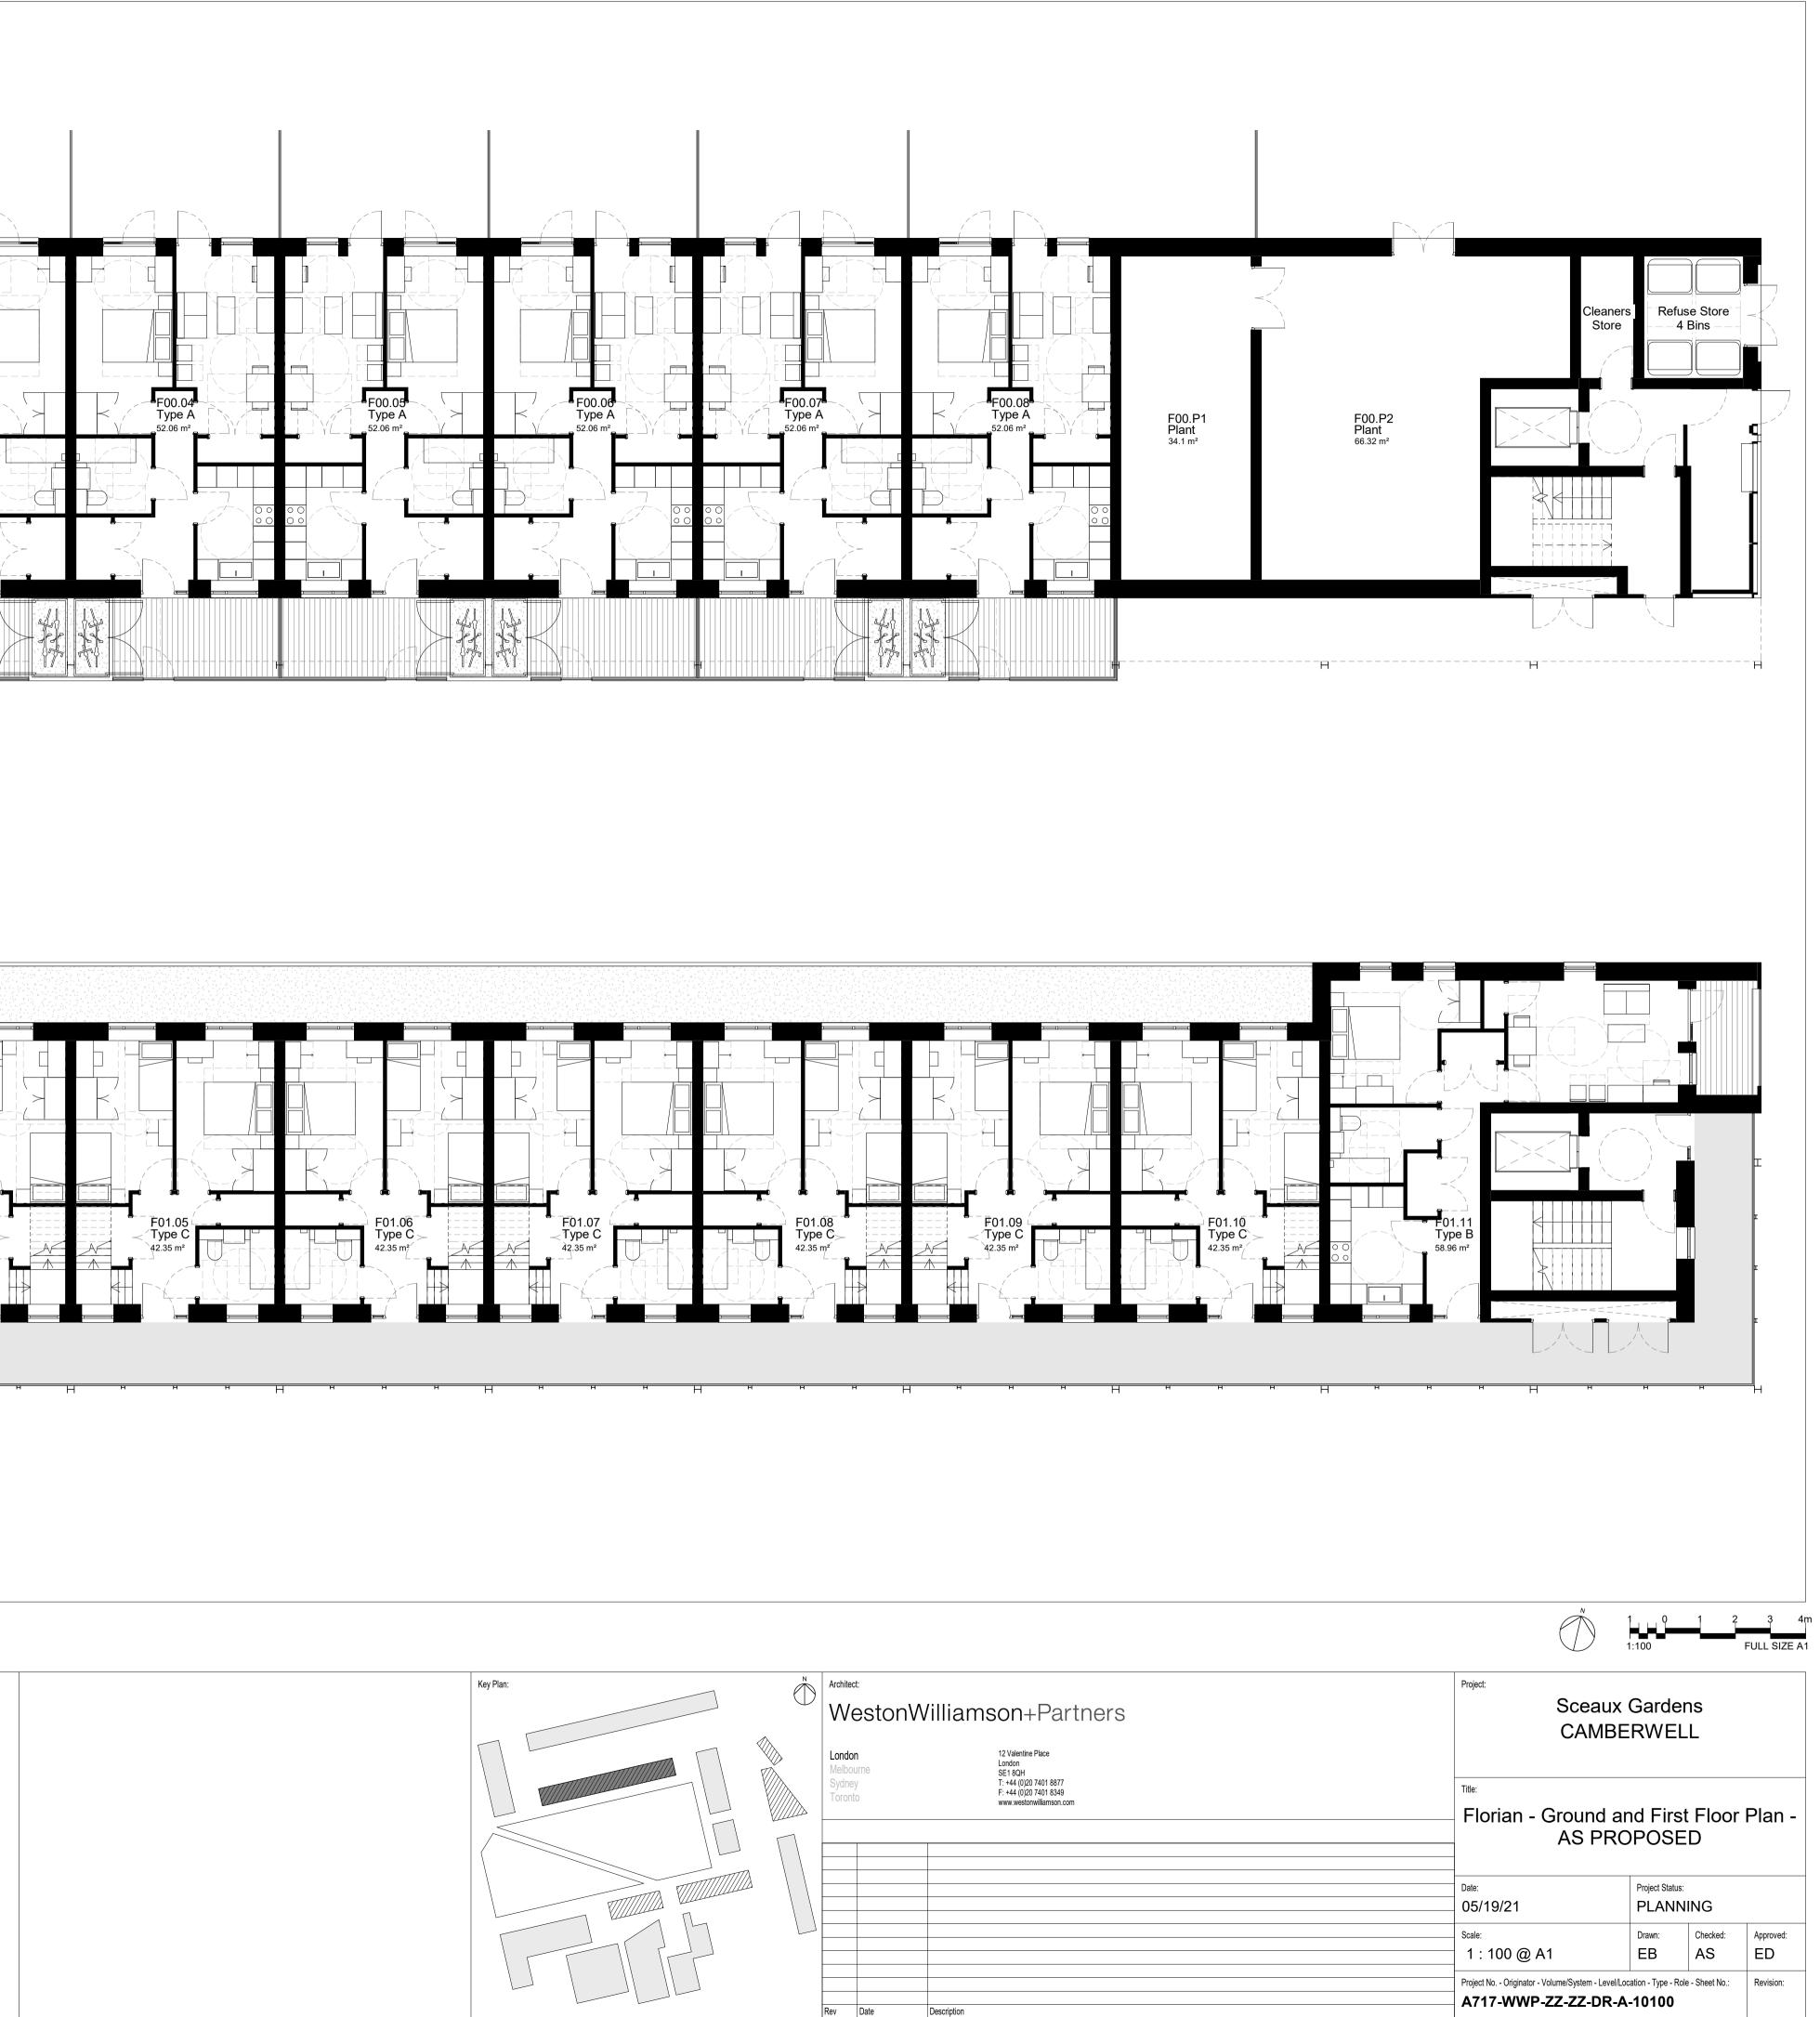

	onginator	volume/oyotom	Loven/Looution	1 ypc	1,010	011001110		
'17-WWP-ZZ-ZZ-DR-A-10100								