




Proposed North Elevation - 1:100



Proposed East Elevation - 1:100

rev	description	date	by	checked
DO NOT SCALE. Use figured dimensions only. All dimensions, spot levels and drainage positions to be checked on site by Contractor prior to construction. Any discrepancies to be reported back to Space Solutions. Drawings to be read & fully understood before work commences. IF IN DOUBT ASK.				
Bishop House, 50 Carden Place, Aberdeen, AB10 1UP tel: +44(0)1224 218 500 www.spacesolutions.co.uk				
PLANNING				
client	Mental Health Aberdeen	date	May 2021	
address	Langstane House, 6 Dee Street, Aberdeen	drawn by	msg	checked sgs
title	External Signage	scale	1:100 @A1	
job number	218898APRO	218898_A420 External Signage		
© Copyright of Space Solutions (Scotland) Ltd Aberdeen Dundee Edinburgh Glasgow London				

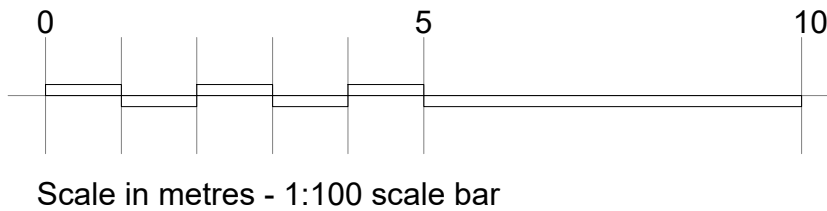

Scale in metres - 1:100 scale bar