



Proposed North Elevation - 1:100




Proposed East Elevation - 1:100



Site Plan - 1:500

A	Notes added for planning	08/06/21	MSG	SGS	
rev	description	date	by	checked	
DO NOT SCALE. Use figured dimensions only. All dimensions, spot levels and drainage positions to be checked on site by Contractor prior to construction. Any discrepancies to be reported back to Space Solutions. Drawings to be read & fully understood before work commences. IF IN DOUBT ASK.					
Bishop House, 50 Carden Place, Aberdeen, AB10 1UP tel: +44(0)1224 218 500 www.spacesolutions.co.uk					
PLANNING		 SPACE CREATING GREAT SPACE			
client		date			
Mental Health Aberdeen		May 2021			
address		drawn by	checked		
Langstane House, 6 Dee Street, Aberdeen		msg	sgs		
title		scale			
External Signage		1:100 @A1			
		218898_A420 External Signage			
job number		drawing no		rev	
218898APRO		A420		A	
© Copyright of Space Solutions (Scotland) Ltd Aberdeen Dundee Edinburgh Glasgow London					

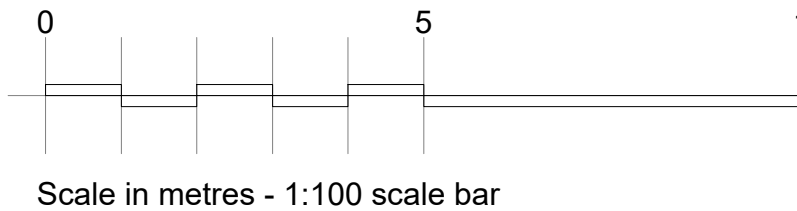

Scale in metres - 1:100 scale bar