




THIRD FLOOR
AS PROPOSED

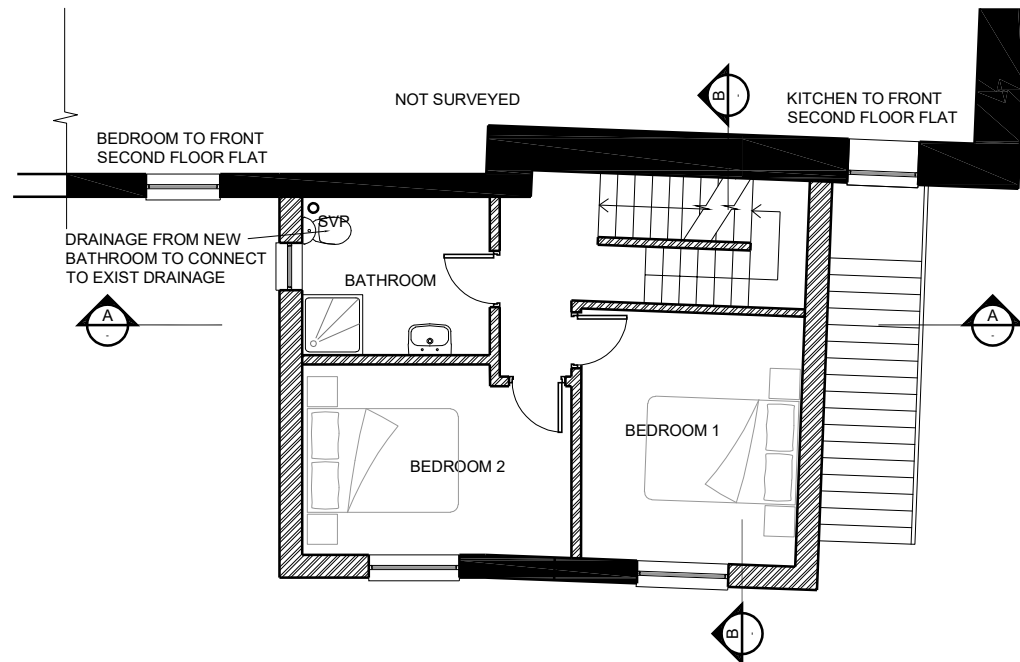

SECOND FLOOR
AS PROPOSED

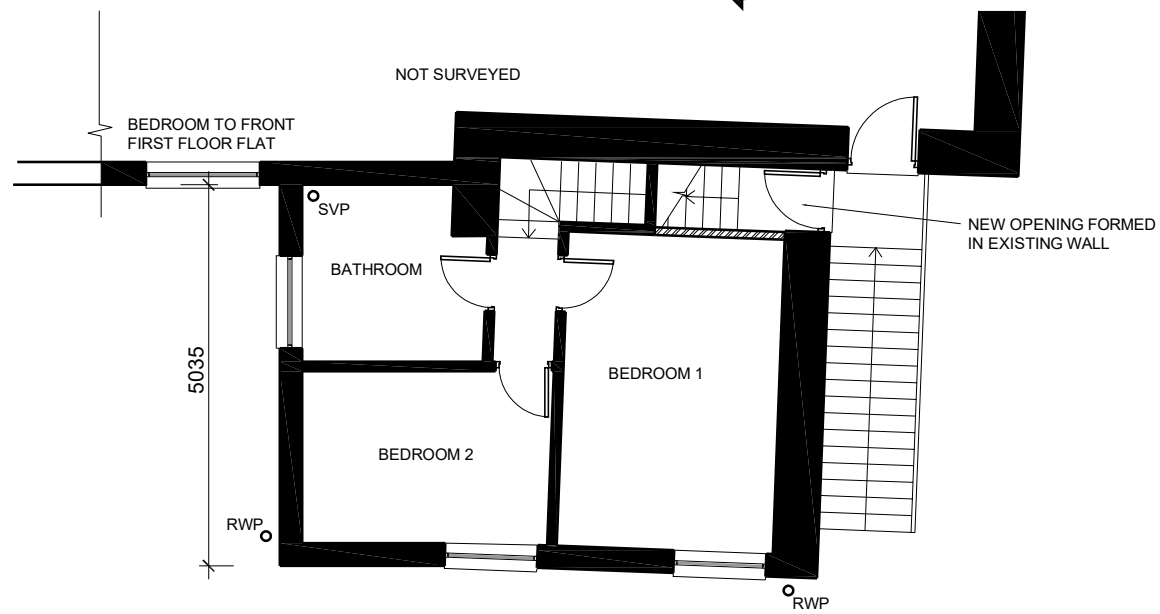

FIRST FLOOR
AS PROPOSED

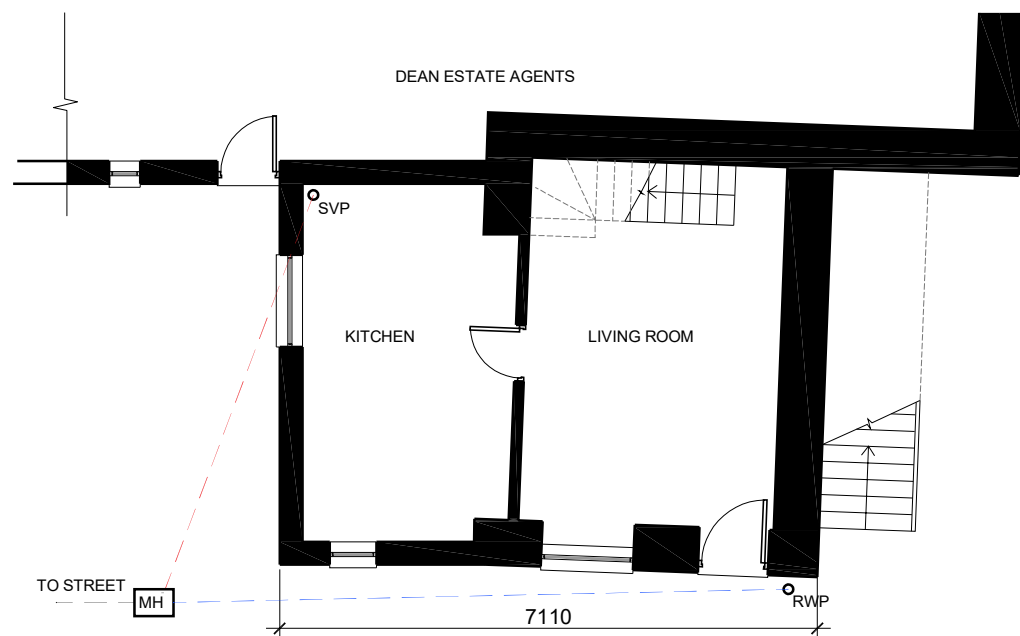

GROUND FLOOR
AS PROPOSED
(NO CHANGE)

SIMPLE PLANS
PLANNING & DESIGN SERVICES
e: simpleplans76@gmail.com m: 07715 707733
www.simpleplans.net

© COPYRIGHT
No part of this drawing may be reproduced without written consent.
All contractors must visit site and be responsible for taking and checking all dimensions relating to this work.
Do not scale from this drawing.

REVISION NOTES			
A	07-10-2020	JD	DRAINAGE ADDED
B	22-03-2021	JD	REVISED PROPOSAL FOR COMMENT
C	08-06-2021	JD	PLANNING RESUBMISSION

STATUS
PLANNING

PROJECT			
REAR OF 24 MARKET PLACE COLEFORD, GL16 8AE			
DATE / DRAWN BY	JD	SCALE	1:100@A3
DRAWING TITLE		PROJECT NO	
PLANS AS PROPOSED		DRAWING NO	REV
		PL02	C