

SIMPLE PLANS
 PLANNING & DESIGN SERVICES
 e: simpleplans76@gmail.com
 www.simpleplans.net
 m: 07715 707733

© COPYRIGHT
 No part of this drawing may be reproduced without written consent.
 All contractors must visit site and be responsible for taking and checking all
 dimensions relating to this work.
 Do not scale from this drawing.

REVISION NOTES


A	07-10-2020	JD	RMP'S ADDED
B	22-03-2021	JD	REVISED PROPOSAL FOR COMMENT
C	08-08-2021	JD	PLANNING RESUBMISSION

STATUS
PLANNING


PROJECT
 REAR OF 24 MARKET PLACE,
 COLEFORD, GL16 8AE

DATE DRAWN BY	JD	SCALE	1:100@A3
DRAWING TITLE	ELEVATIONS AS PROPOSED		
PROJECT NO	PL03		
DRAWING NO	REV C		


SIDE 2 ELEVATION AS PROPOSED

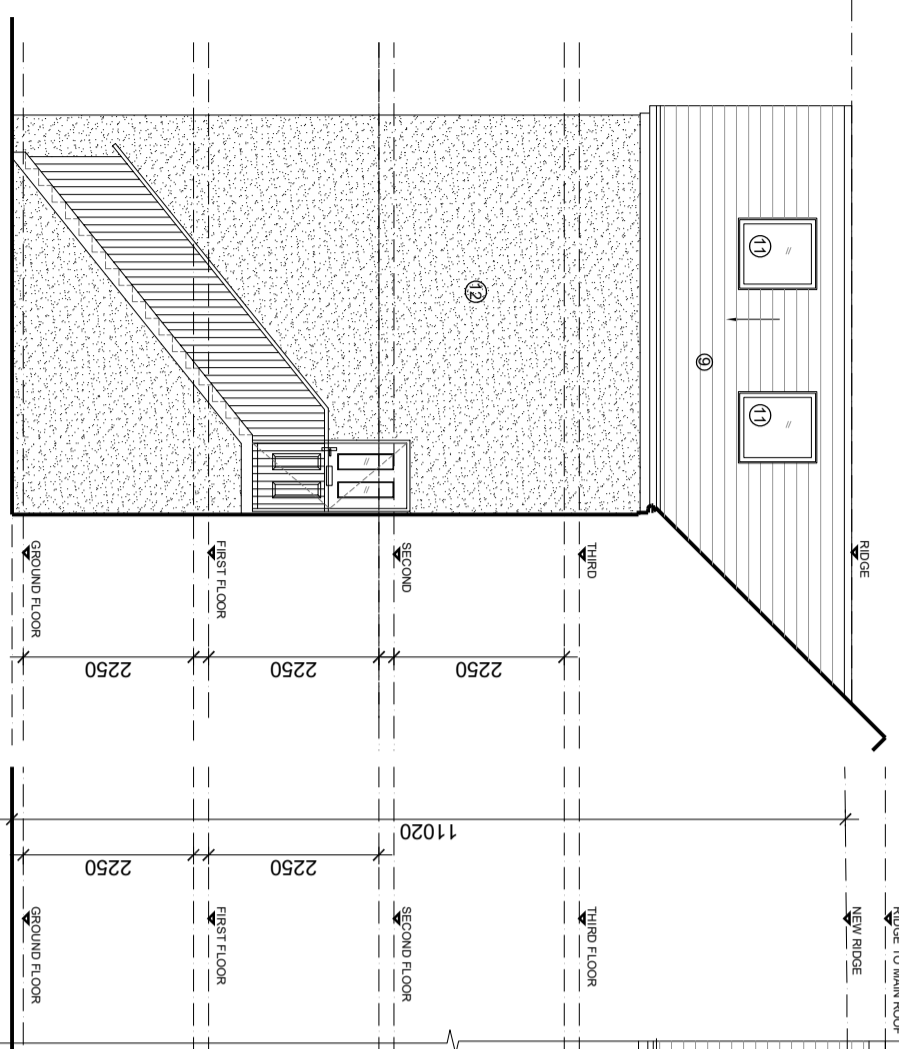

REAR ELEVATION AS PROPOSED

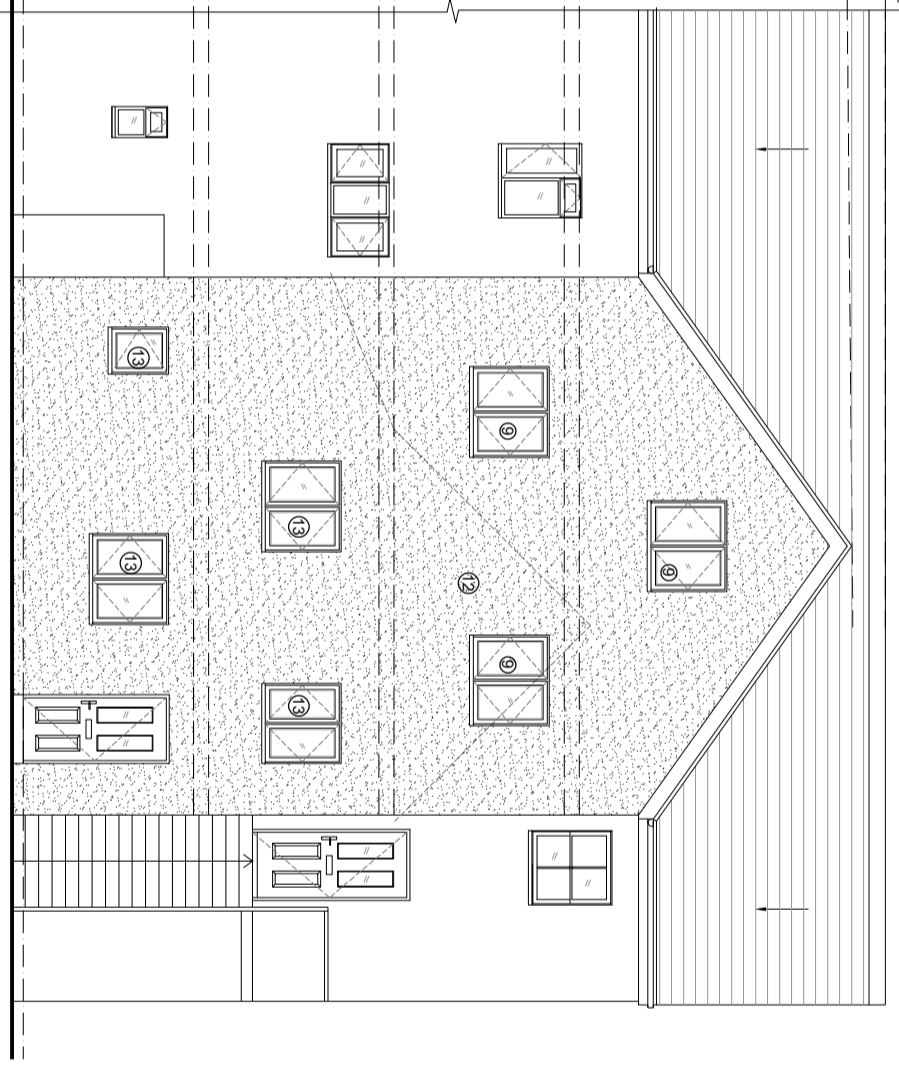

SIDE 1 ELEVATION AS PROPOSED

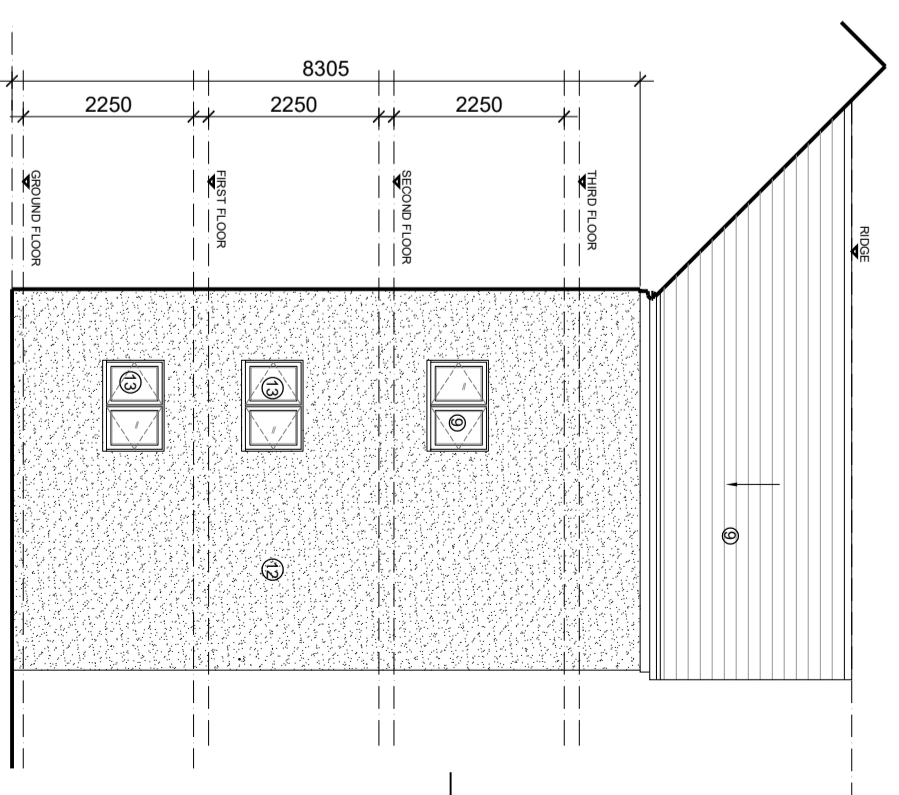

- PROPOSED EXTERNAL MATERIALS KEY
- 8 SLATE ROOF TO MATCH EXISTING
 - 9 WHITE PVC-U FLUSH FITTING BALANCED CASEMENT WINDOW SET 75mm BACK WITHIN OPENING
 - 10 ANTHRACITE GREY SQUARE GUTTER/ DOWNPIPE/ FASCIA
 - 11 VELUX ROOF WINDOW (PK09) 1400x940
 - 12 ROUGHCAST RENDER (COLOUR TBC)
 - 13 NEW WHITE PVC-U FLUSH FITTING BALANCED CASEMENT WINDOW SET 75mm BACK WITHIN OPENING TO REPLACE EXISTING WINDOW
- NOTE: ONLY NEW WORK SHOWN HATCHED/NUMBERED ON PROPOSED DRAWINGS