



GROUND FLOOR PLAN AS EXISTING

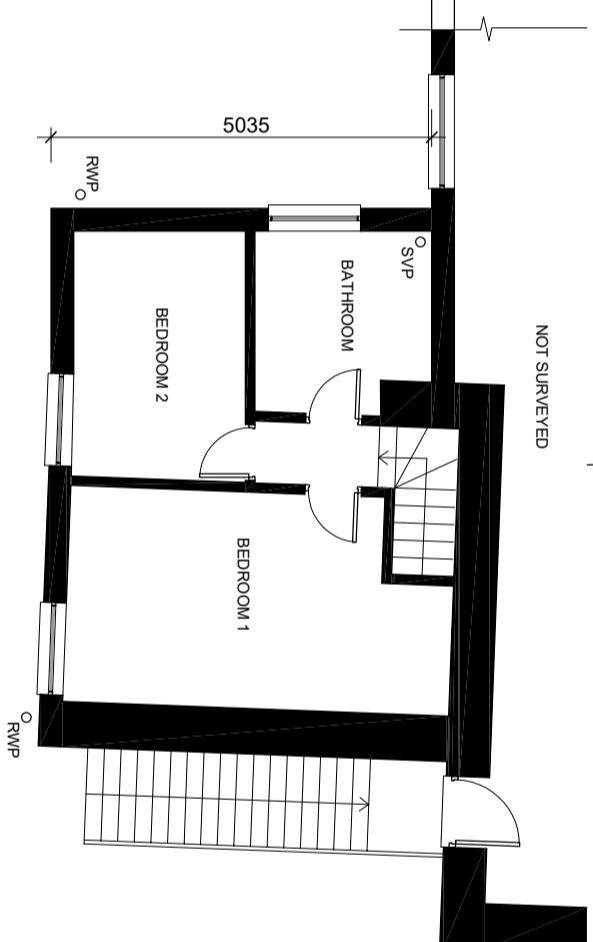


FIRST FLOOR PLAN AS EXISTING

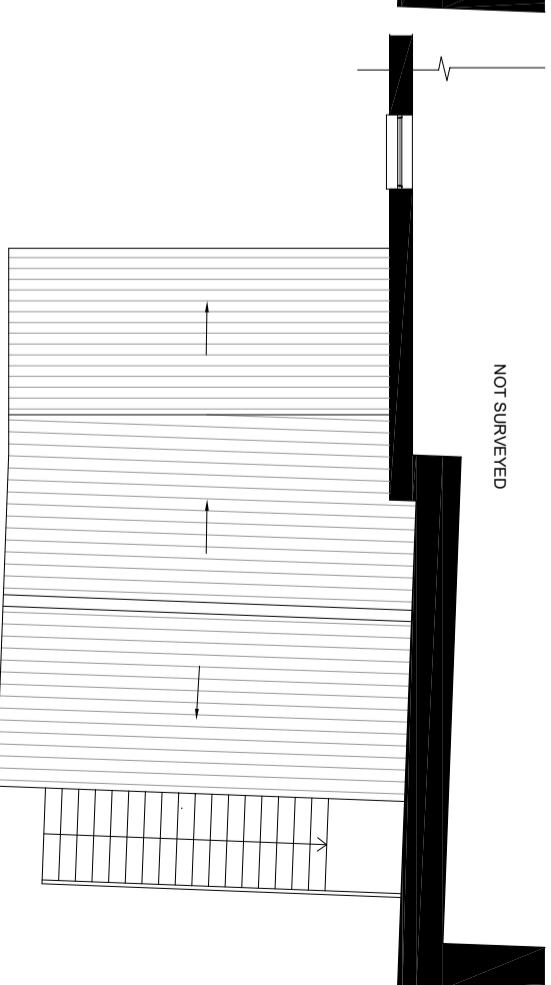


ROOF PLAN AS EXISTING


- EXISTING EXTERNAL MATERIALS KEY
- 1 SLATE ROOF FINISH
  - 2 WHITE UPVC WINDOW/DOOR
  - 3 PAINTED ROUGHCAST RENDER
  - 4 PEBBLE DASH RENDER
  - 5 BLACK METAL STAIRCASE
  - 6 GREY UPVC GUTTER/DOWNPIPE
  - 7 GREY UPVC DOOR

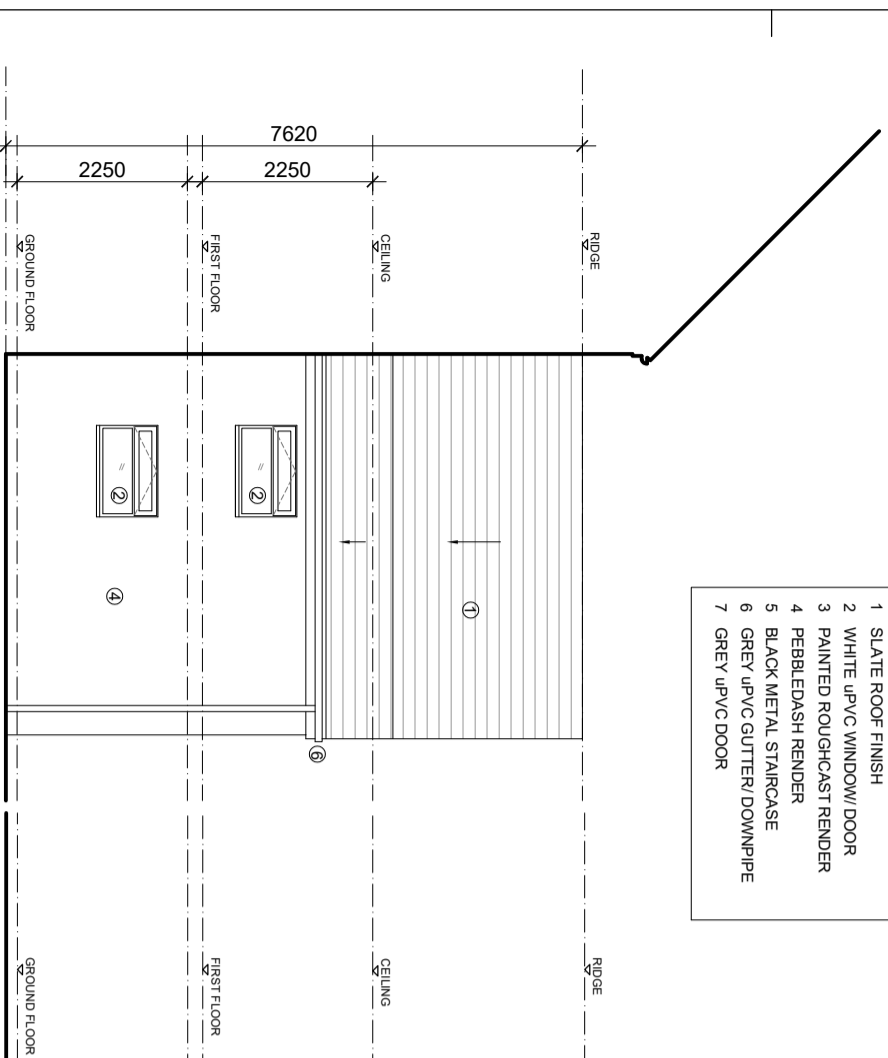

SIDE 1 ELEVATION AS EXISTING

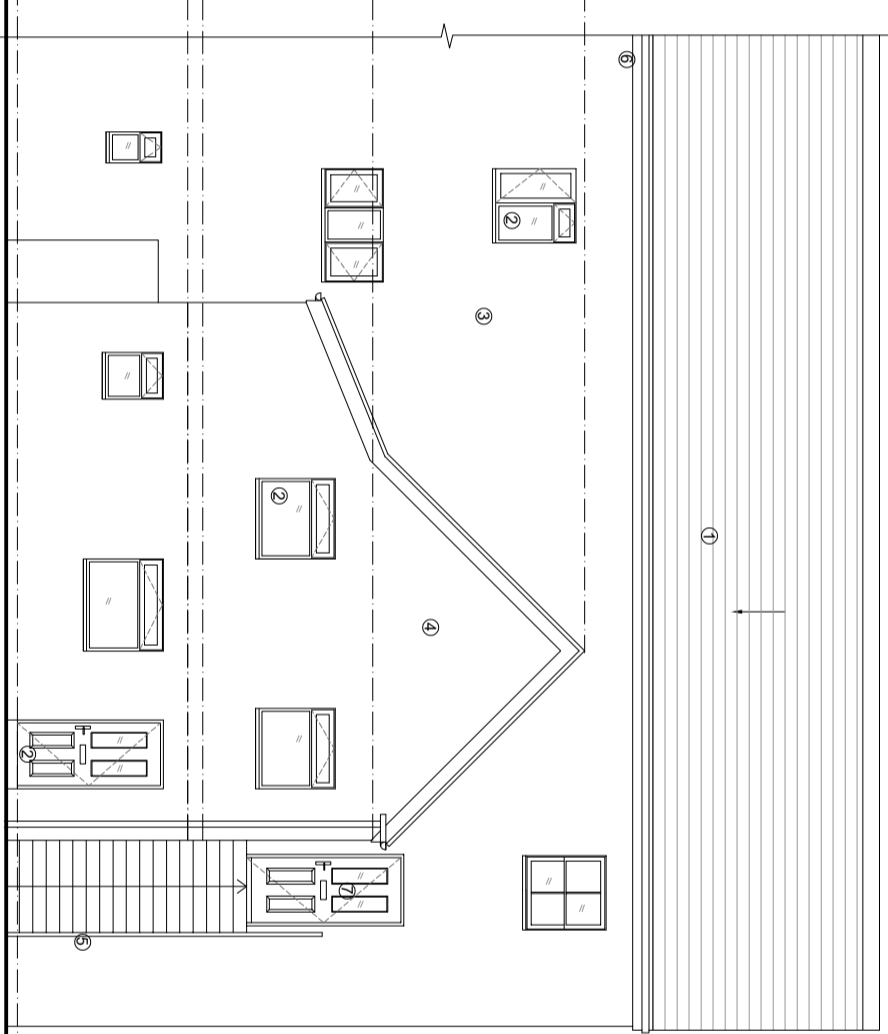

REAR ELEVATION AS EXISTING

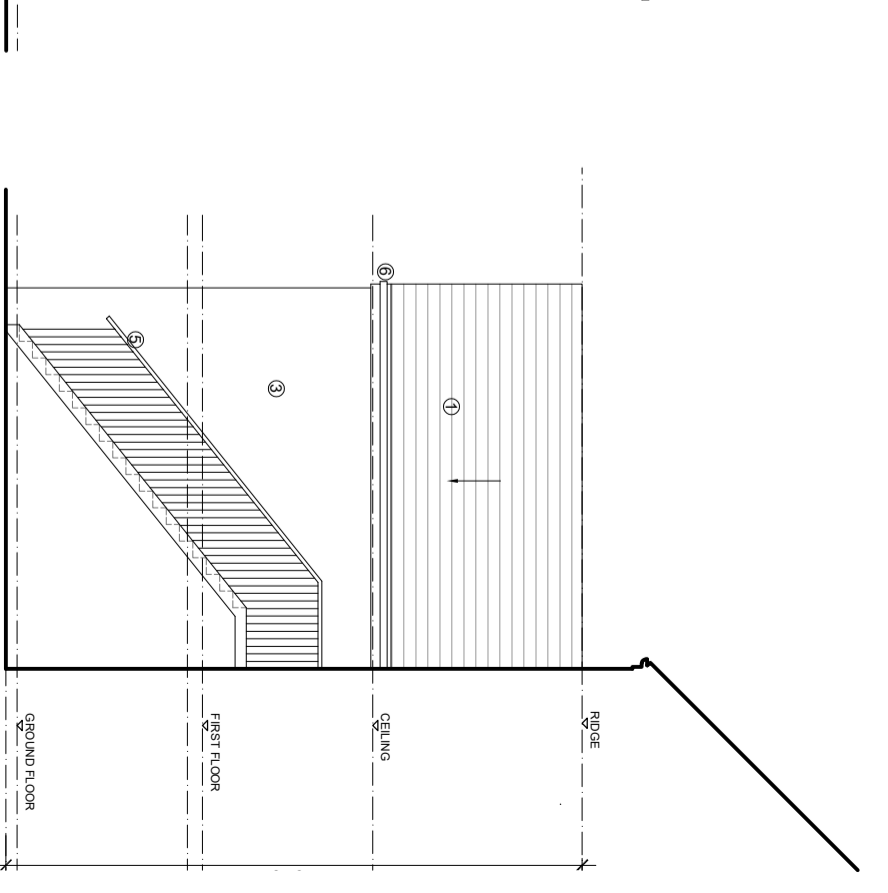

SIDE 2 ELEVATION AS EXISTING

**SIMPLE PLANS**  
 PLANNING & DESIGN SERVICES  
 e: simpleplans76@gmail.com  
 www.simpleplans.net  
 m: 07715 707733

© COPYRIGHT  
 No part of this drawing may be reproduced without written consent.  
 All contractors must visit site and be responsible for taking and checking all  
 dimensions relating to this work.  
 Do not scale from this drawing.

REVISION NOTES

A	07-10-2020	JD	DRAINAGE ADDED
---	------------	----	----------------

STATUS

**PLANNING**

PROJECT  
 REAR OF 24 MARKET PLACE,  
 COLEFORD, GL16 8AE

DATE DRAWN BY  
 20.09.20 JD

DRAWING TITLE  
 PLANS & ELEVATIONS  
 AS EXISTING

SCALE  
 1:100@A4

PROJECT NO  
 PL01

REV  
 A