


PROPOSED CAR PARK EXTENSION + FENCE  
 at MAMA'S KITCHEN, HOUGHTON RD, NEWBOTTLE

for MR C COOPER & Ms H COOPER

MAY 2021 SCALE: 1:100 1:200

RETROSPECTIVE APPLICATION


SITE PLAN 1:200

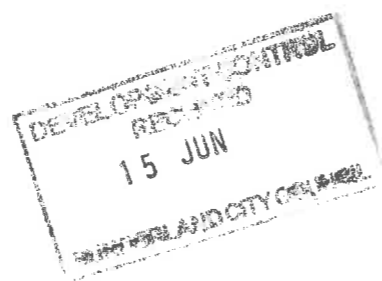

ELEVATION NORTH 1:100

END ELEVATIONS 1:100

THE FENCE IS CLOSE BOARDED TO MATCH ADJOINING PROPERTY GATE FOR ACCESS BY PUBLIC UTILITIES.  
 AT PRESENT THE LAND TO BE USED FOR THE EXTENSION IS UNTIDY WITH LITTER CAUSING AN EYESORE FROM THE PUBLIC HIGHWAY. THE REMAINDER OF THE AREA BETWEEN THE TWO PROPERTIES WOULD BE HIDDEN BEHIND THE FENCE AND GATE.

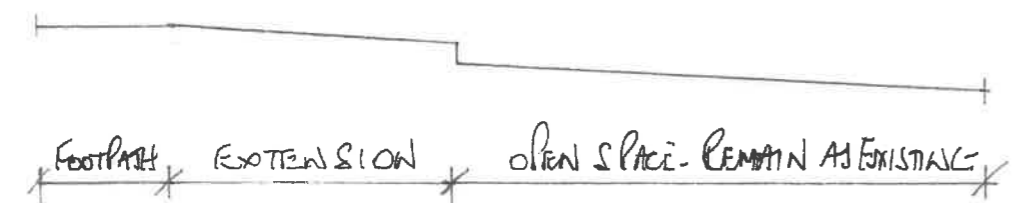

SECTION 1:200

