




North Elevation

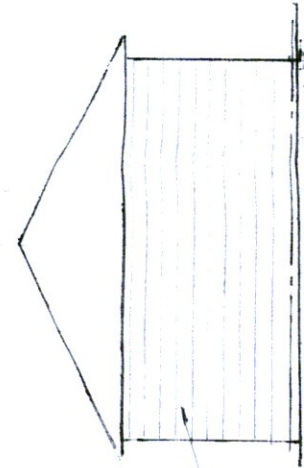


East Elevation

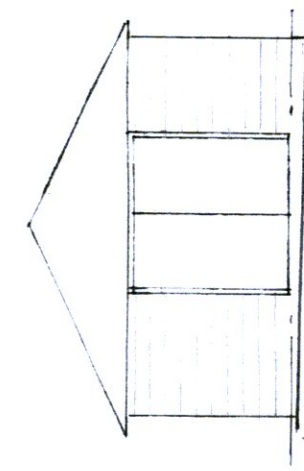


West Elevation

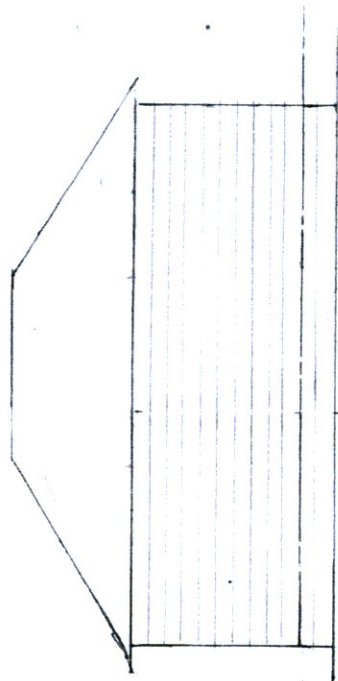

South Elevation

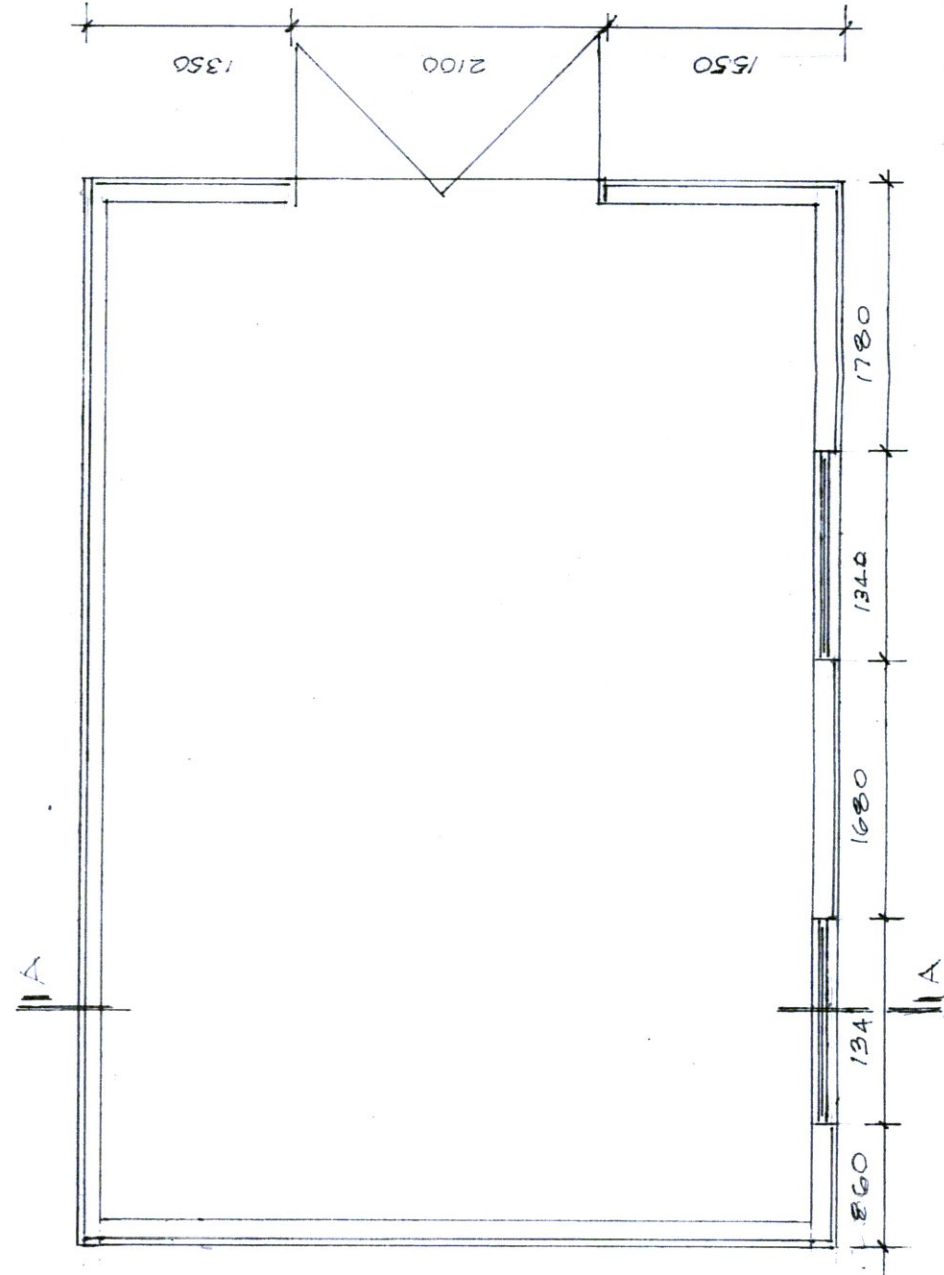

Plan

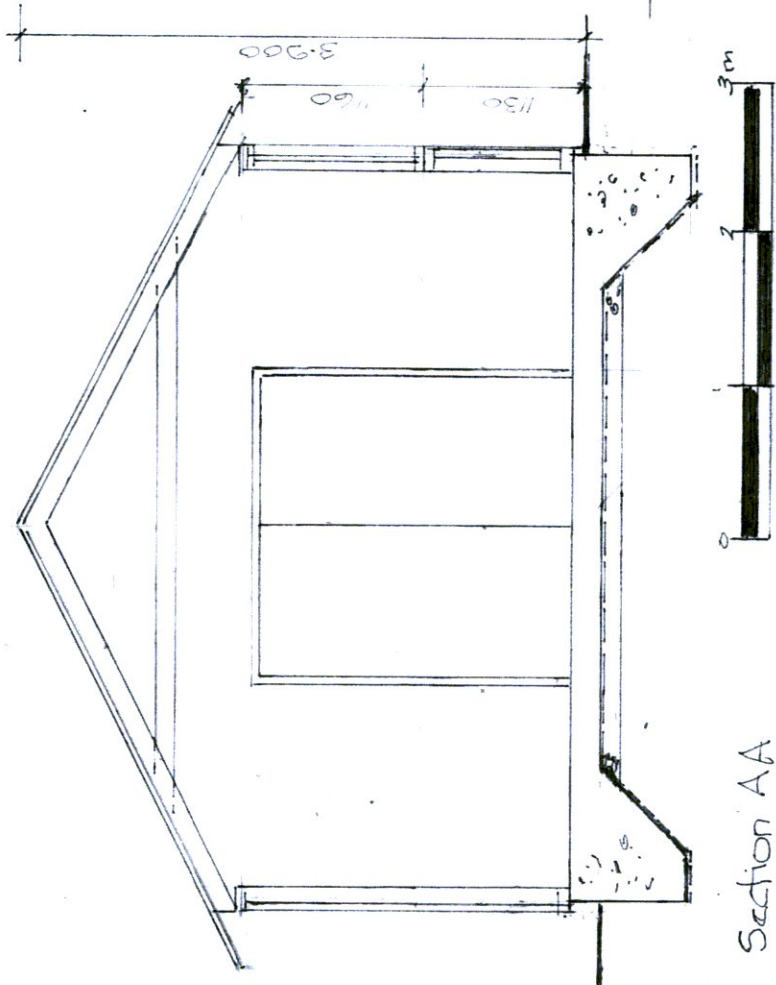

Section AA



10 JUN 2021

DATE	REVISION	length of shed reduced	A.
Aug 2020			REV

Pickard Plaza, Bryant Bottom Rd,
Great Missenden Bucks
HP16 9RN

Household Shed

Plan, Elevations & Section AA

DATE	SCALE	1:100, 1:50
20/08/21		

20/08/21