


BLOCK PLAN - 1:500

SCALE 1:500 @A3

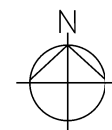

LOCATION MAP - 1:1250

SCALE 1:1250 @A3



12 CLARENCE ROAD

12 Clarence Road
Berkhamstead
HP43BQ

FOR Mr & Mrs Shed

BLOCK PLAN / LOCATION MAP

1:500 /1250	MAY '21	DRAWN	APPROVED
-------------	---------	-------	----------

SESB	01	-
------	----	---

BLACKWOOD - ARCHITECTS

3 Carrera House
Merlin Centre
Gatehouse Close
Aylesbury HP19 8DP

Tel: 01296 399959