
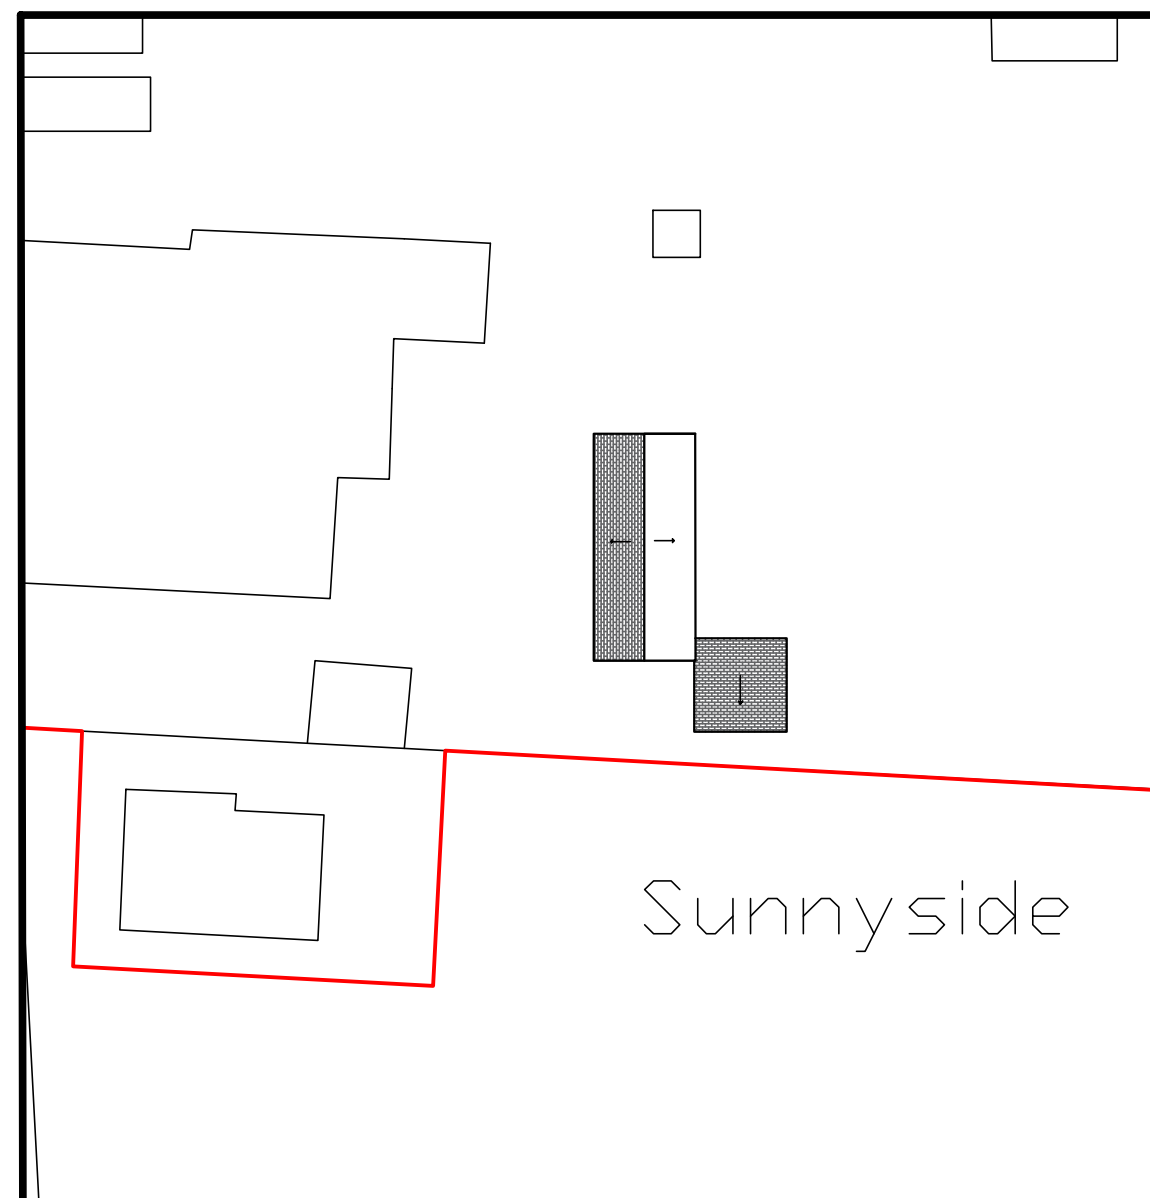


LOCATION PLAN 1:5000

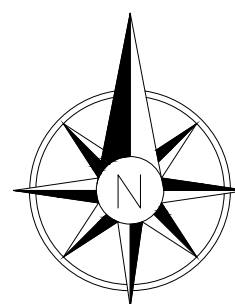

BLOCK PLAN 1:500

NS763118

PROJECT - Annexe, Sunnyside Farm, Sanquhar, DG4 6JP
 CLIENT - Mr & Mrs Smith
 SCALE - 1:5000/500 @ A3
 DRAWING REF - LBP
 REVISION- A

- Chartered Building Control Surveyors
- Design and compliance
- Accredited Energy Assessors
- Accredited Air Infiltration Testing
- Accredited Installation & Commissioning - Domestic ventilation systems
- New Build Mortgage Certification
- Safety at Sports Grounds Surveyors

MSC Design & Compliance
 Chartered Surveyors

8 Jennymill Gardens, Brydekirk, Annan, DG12 5NS
 info@macfarlane-surveying.co.uk
 www.macfarlane-surveying.co.uk
 07456596213