



Existing Block Plan

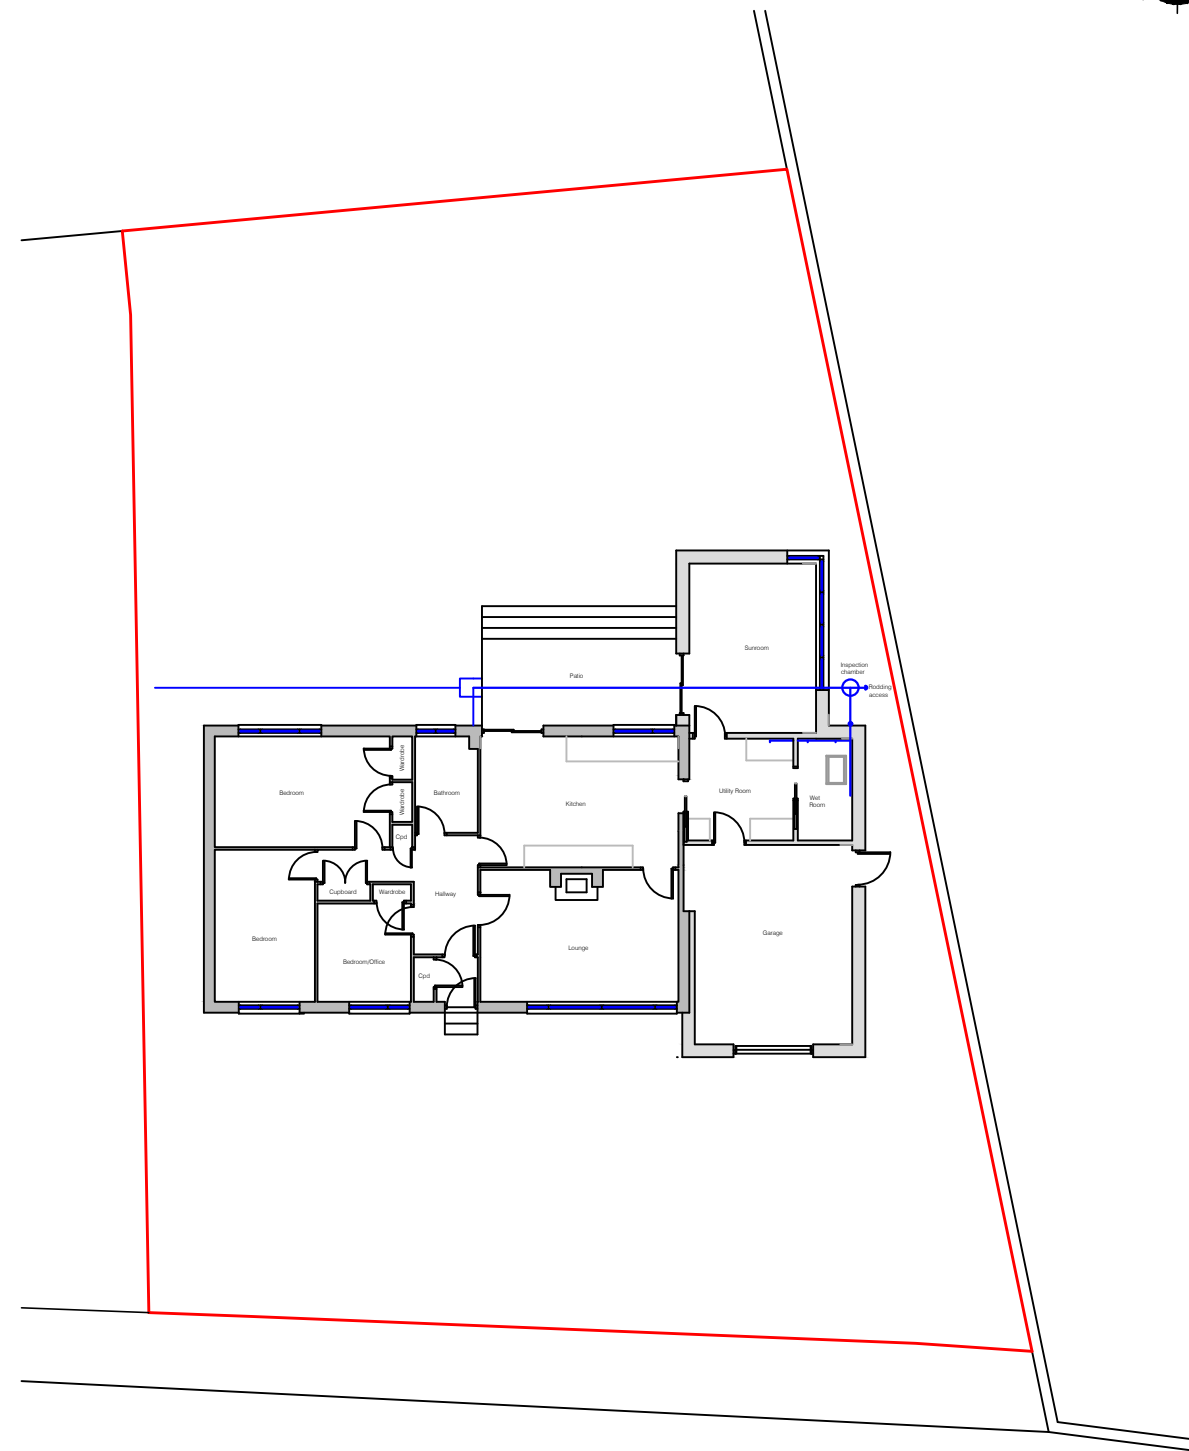

Proposed Block Plan

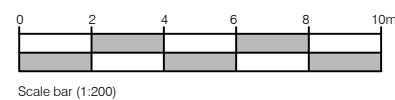