



Ardrossan Road

no changes  
to rest of site  
under this  
application

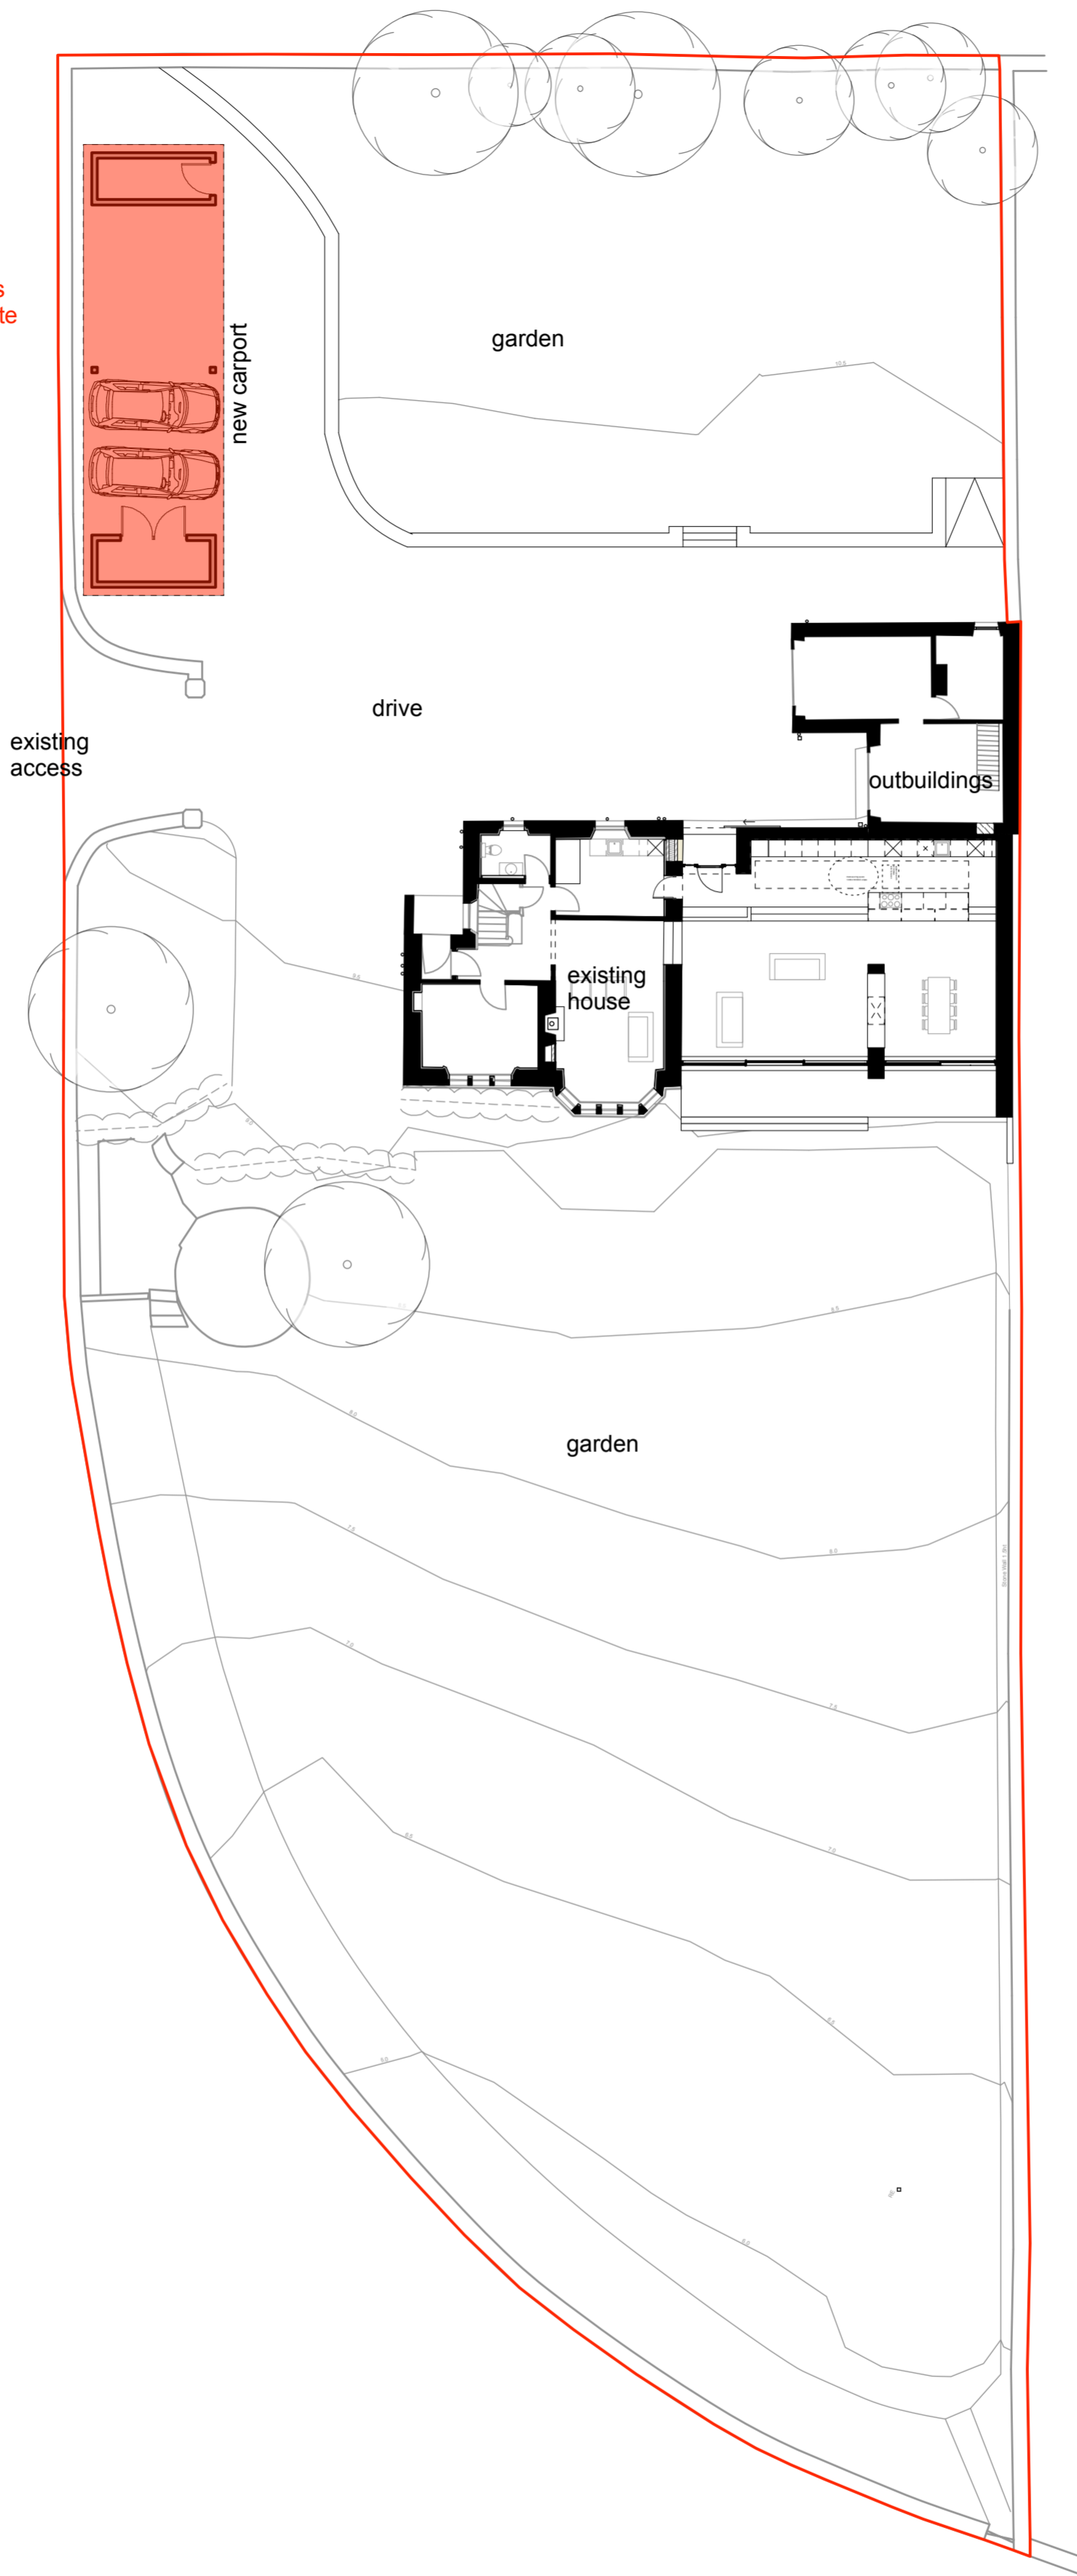

Site area = 0.68 acres

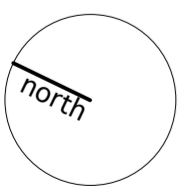

Proposed Site Plan 1:200

