



Ardrossan Road

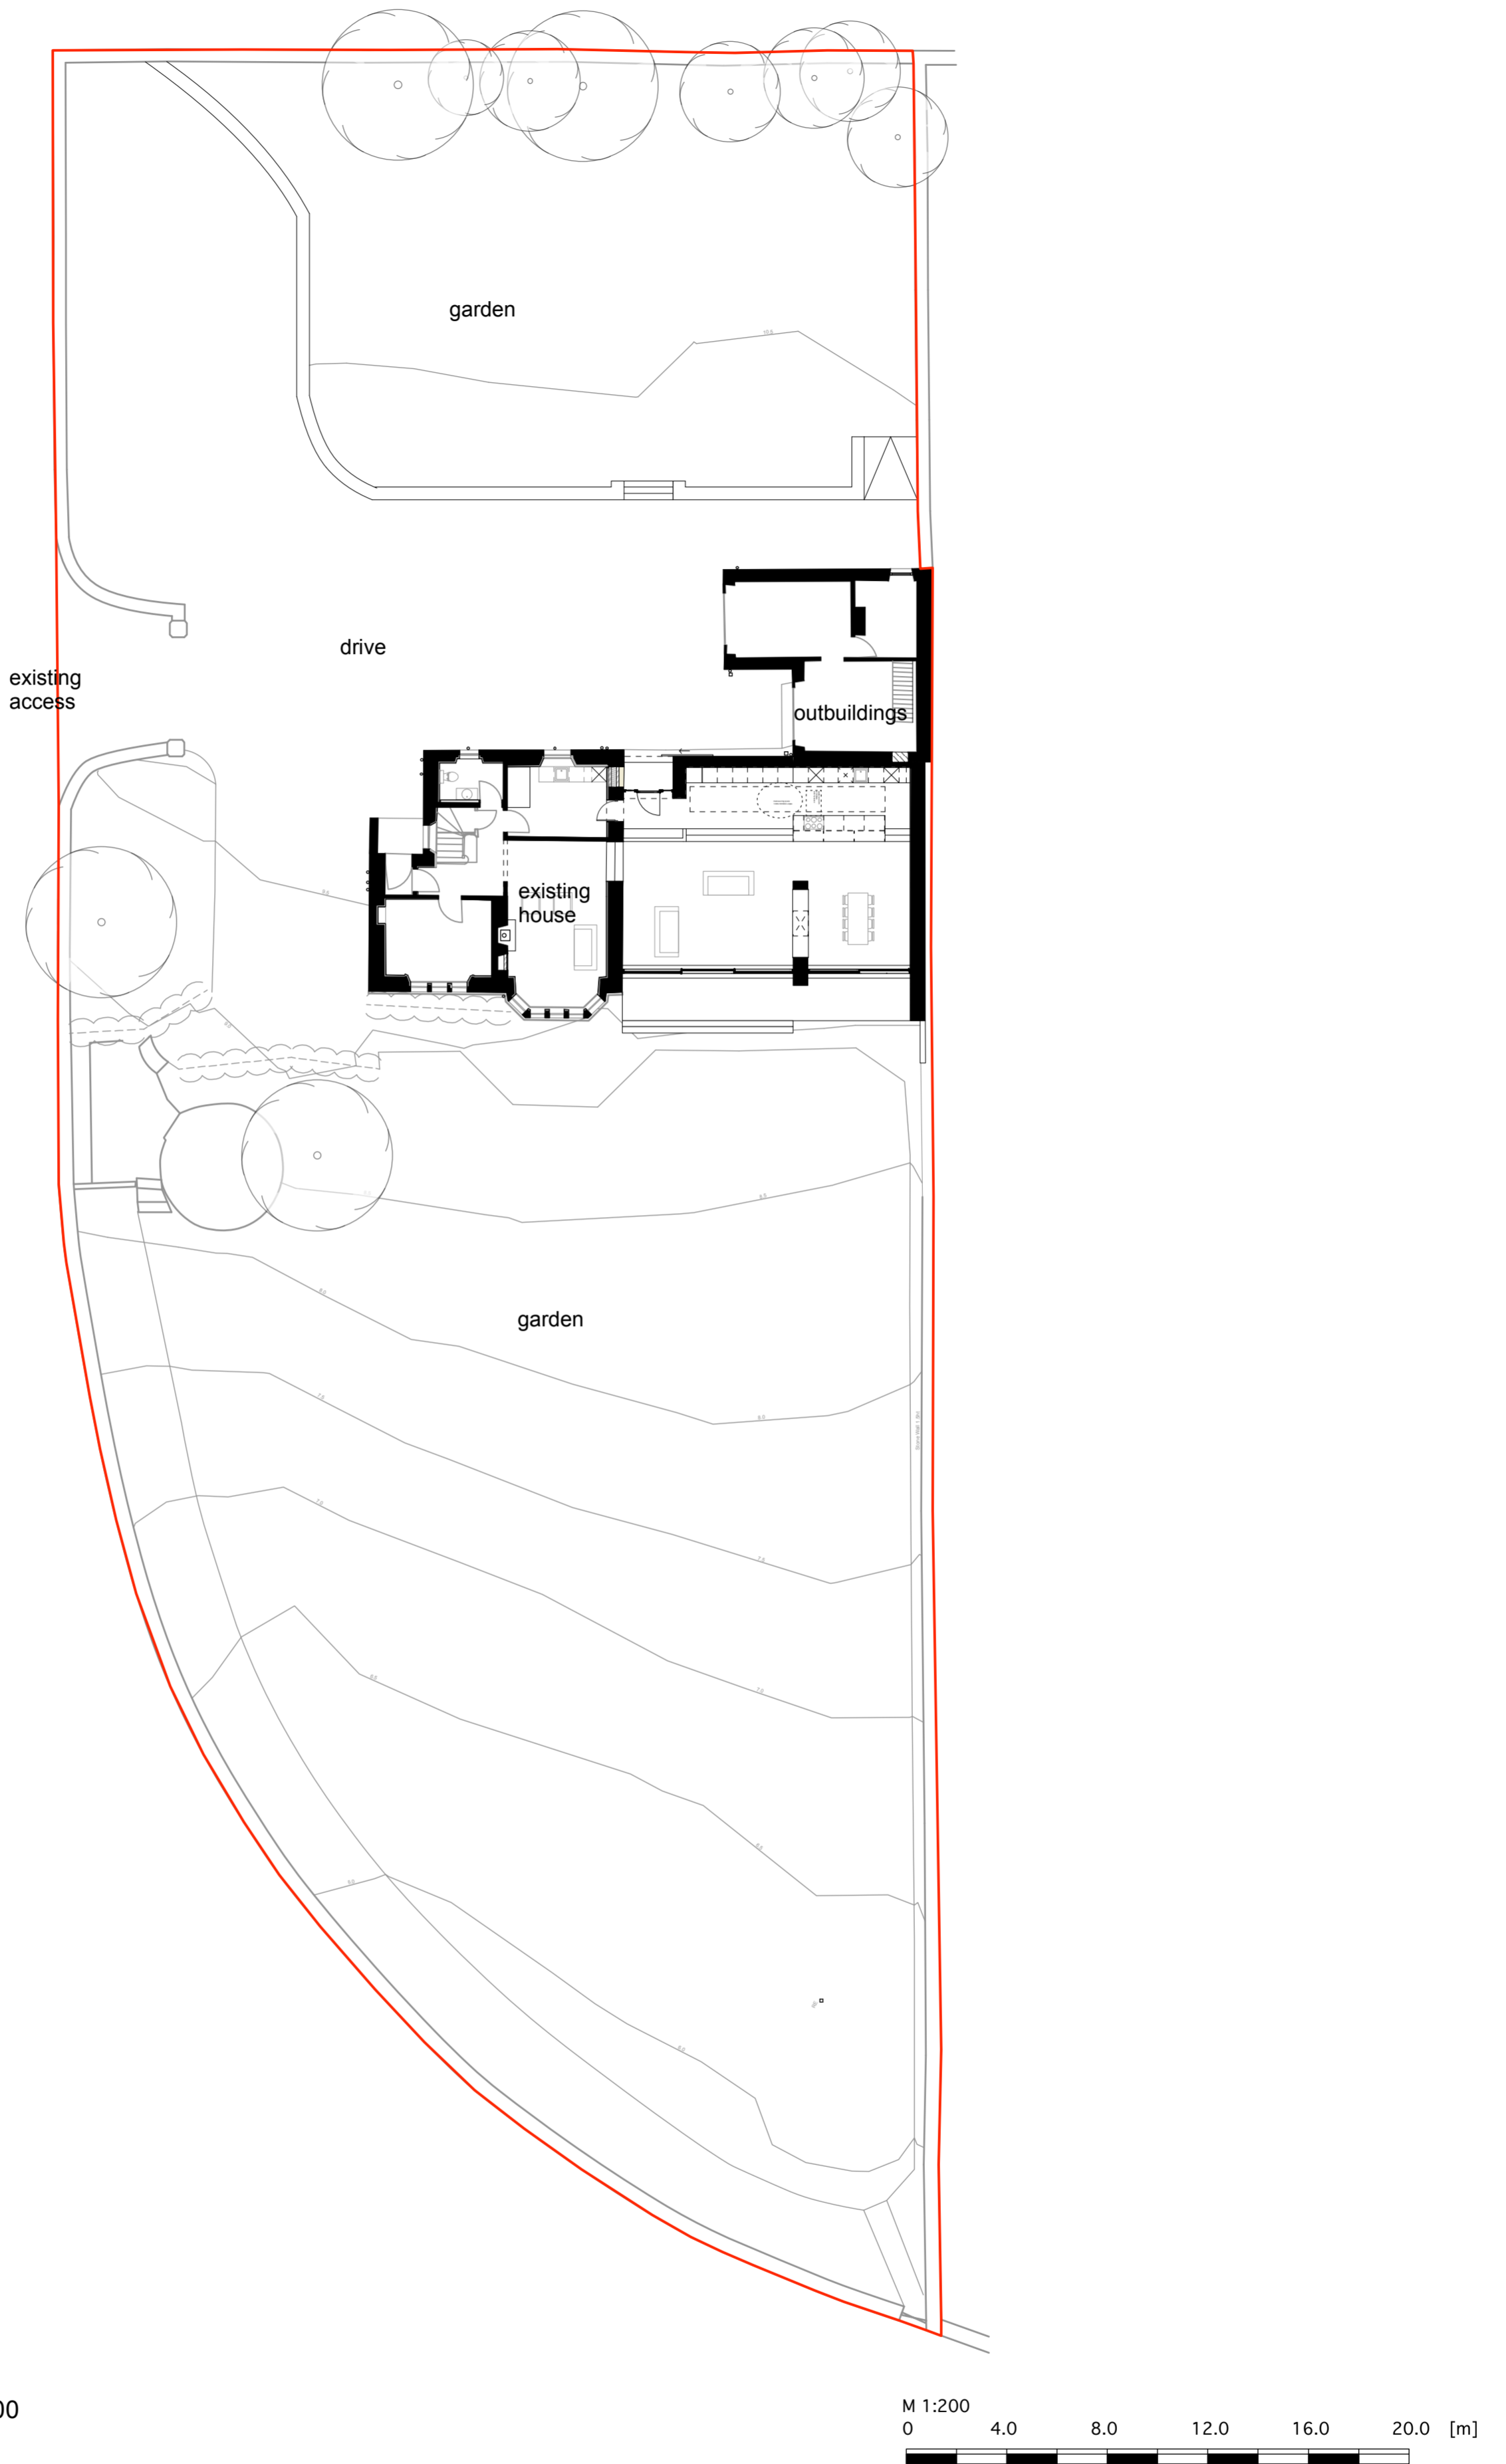

Site area = 0.68 acres

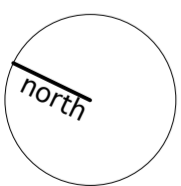

Existing Site Plan 1:200

