

Dry Hill Farm Barn,  
Dry Hill lane,  
Sundridge,  
Kent  
TN14 6AA

### CONSERVATION DOORSET


Complies to Part L Building Regulations

Sections Proposed Glazed Door Joinery


Scale 1 : 2



Plan view

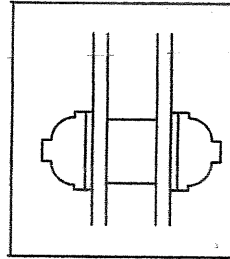

Side Section

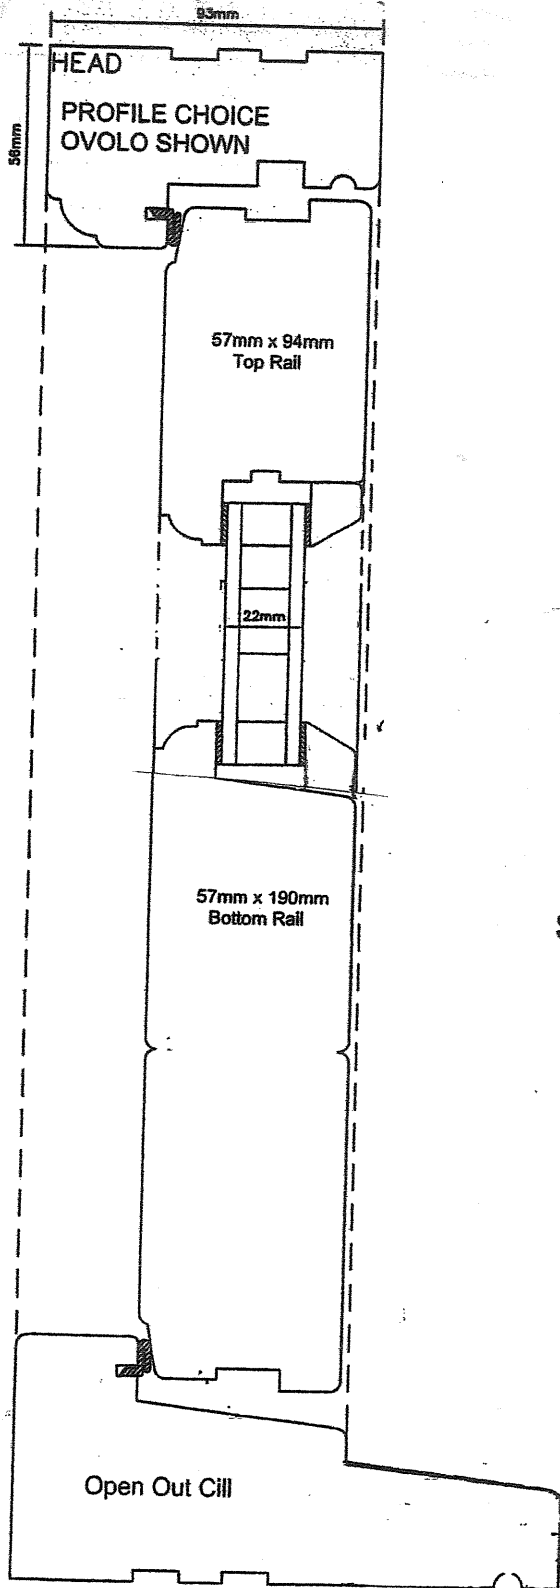

Plan Section

