


GH2

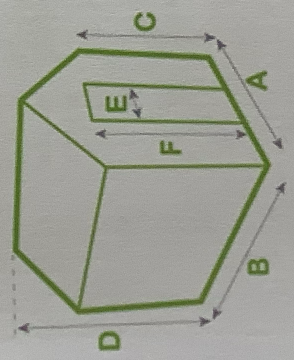

- A = Base width: 2,602mm (8ft6).
- B = Length: 3,252mm (10ft8).
- C = Eaves height: 1,692mm (5ft6).
- D = Ridge height: 3,078mm (10ft1).
- E = Door width: 818mm (2ft8).
- F = Door height: 1,979mm (6ft5).