




1 NORTH-WEST ELEVATION
SCALE: 1:100

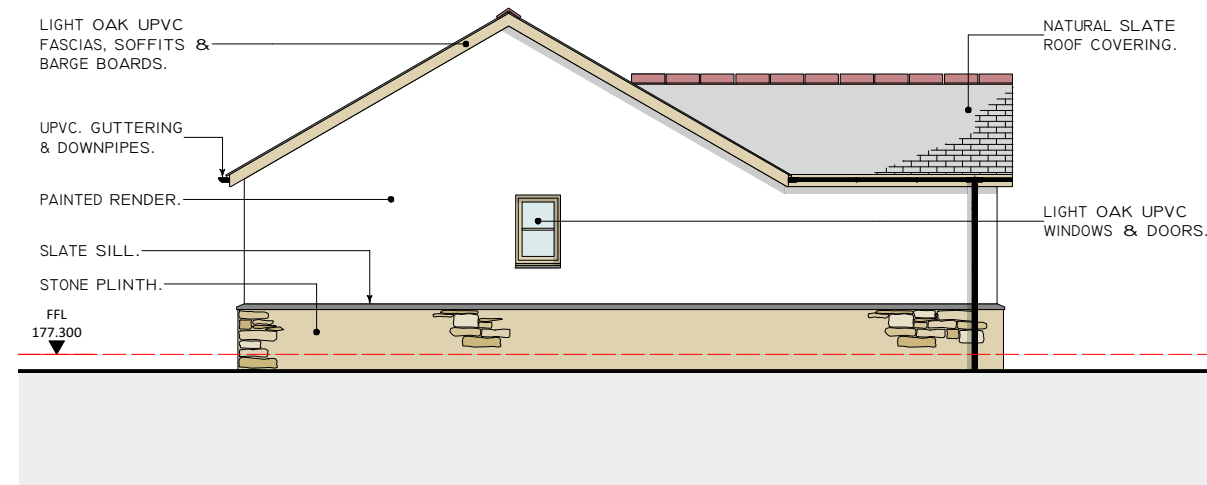

2 NORTH-EAST ELEVATION
SCALE: 1:100

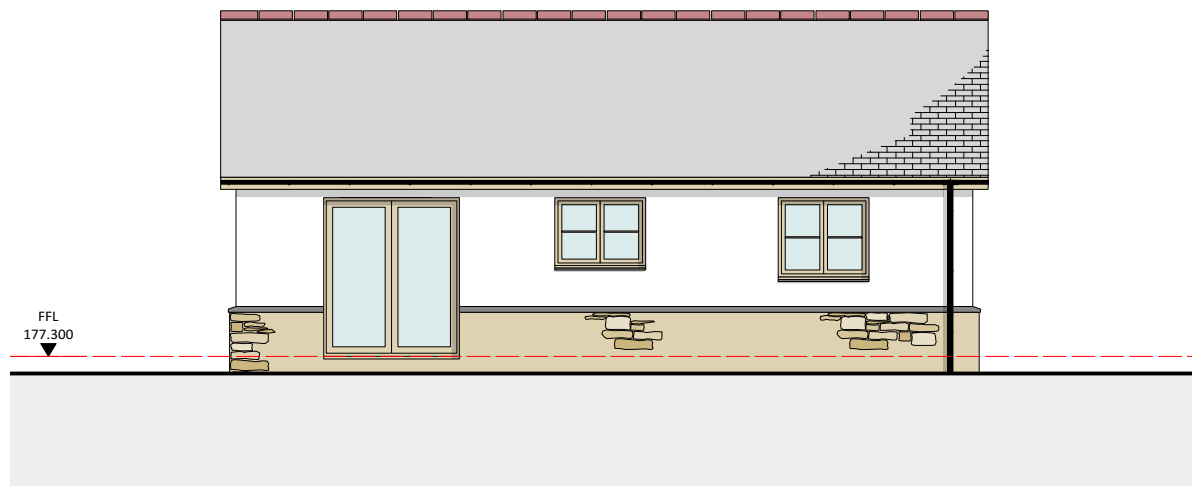

3 SOUTH-EAST ELEVATION
SCALE: 1:100

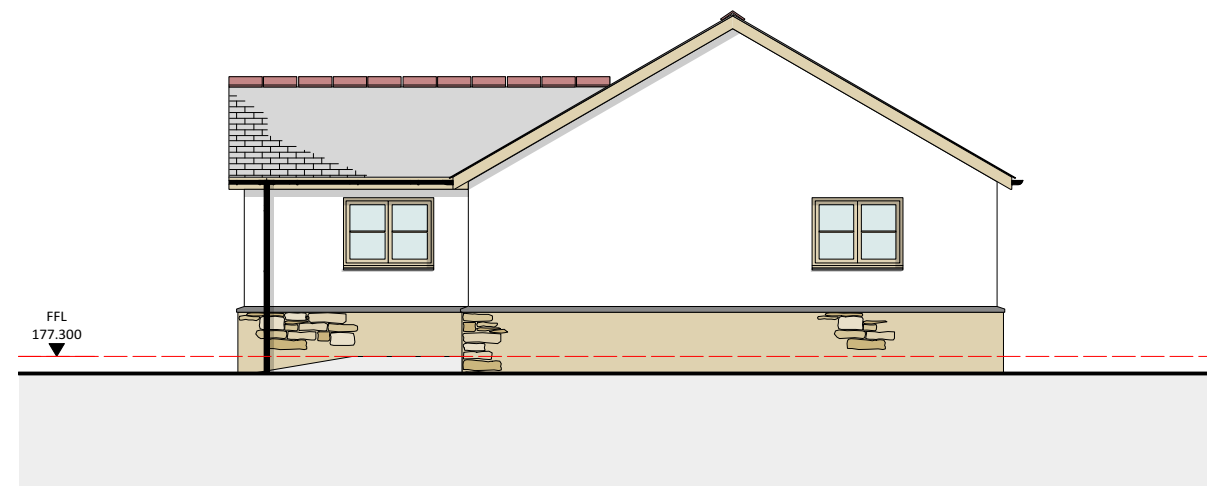

4 SOUTH-WEST ELEVATION
SCALE: 1:100

Scale
1:100
0m 2m 4m

CHECK SCALE BAR PRIOR TO SCALING MEASUREMENTS FROM THIS DRAWING

MATERIALS:

WALLS:
PAINTED RENDER + STONE PLINTH

ROOF:
NATURAL SLATE

WINDOWS:

UPVC

DOORS:

UPVC

BOUNDARY:

NEW CORNISH BANK WITH NATIVE HEDGE PLANTING

VEHICLE ACCESS:

GRANITE CHIPPINGS

ELEVATIONS

PROJECT:
Proposed new dwelling
Furze View, Shop,
Cornwall, EX23 9SL

CLIENT:
Mr. & Mrs R. Souch

STAGE: Planning DATE: March 2021

REVISIONS:
A Floor level corrected 17/06/21

SHEET ISO A3 DWN. BY: SWH DRW. NO. 1025 04 A

PIPER ARCHITECTURE

www.piperarchitecture.co.uk
info@piperarchitecture.co.uk
01409 253 363

Piper Architecture Ltd, Winsford Lodge,
Stanhope Gardens, Holsworthy, Devon, EX22 6DZ
© Reproduction of these drawings is strictly
prohibited without permission of Piper Architecture Ltd.