


- Notes**
- All levels and dimensions are to be checked on site before any work commences. All dimensions are in metres unless stated otherwise.
  - Any discrepancies shall be reported to the architect and/or engineer immediately, so that clarification can be sought prior to the commencement of works.
  - This drawing shall be read in conjunction with all other relevant architect and engineering details, drawings and specification.
  - All supply alterations to be arranged by the main contractor.
  - New white lining and markings to be white thermoplastic and in accordance with TSRGD 2016.
  - Diagram numbers refer to 'Traffic Signs Regulations and General Directions 2016' and amendments.
  - All signs and posts should have a minimum lateral clearance of 500mm from edge of carriageway.
  - All bollards shall have a minimum lateral clearance to the side and face of 450mm.
  - Sign mounting heights to be a minimum of 2.1m in footways, 2.3m in cycleways. To be checked with Southwark Council on site prior to fixing.

**Legend**

- Site Boundary
- Existing Highway Boundary
- Existing street lighting to be relocated
- Proposed location of existing street light

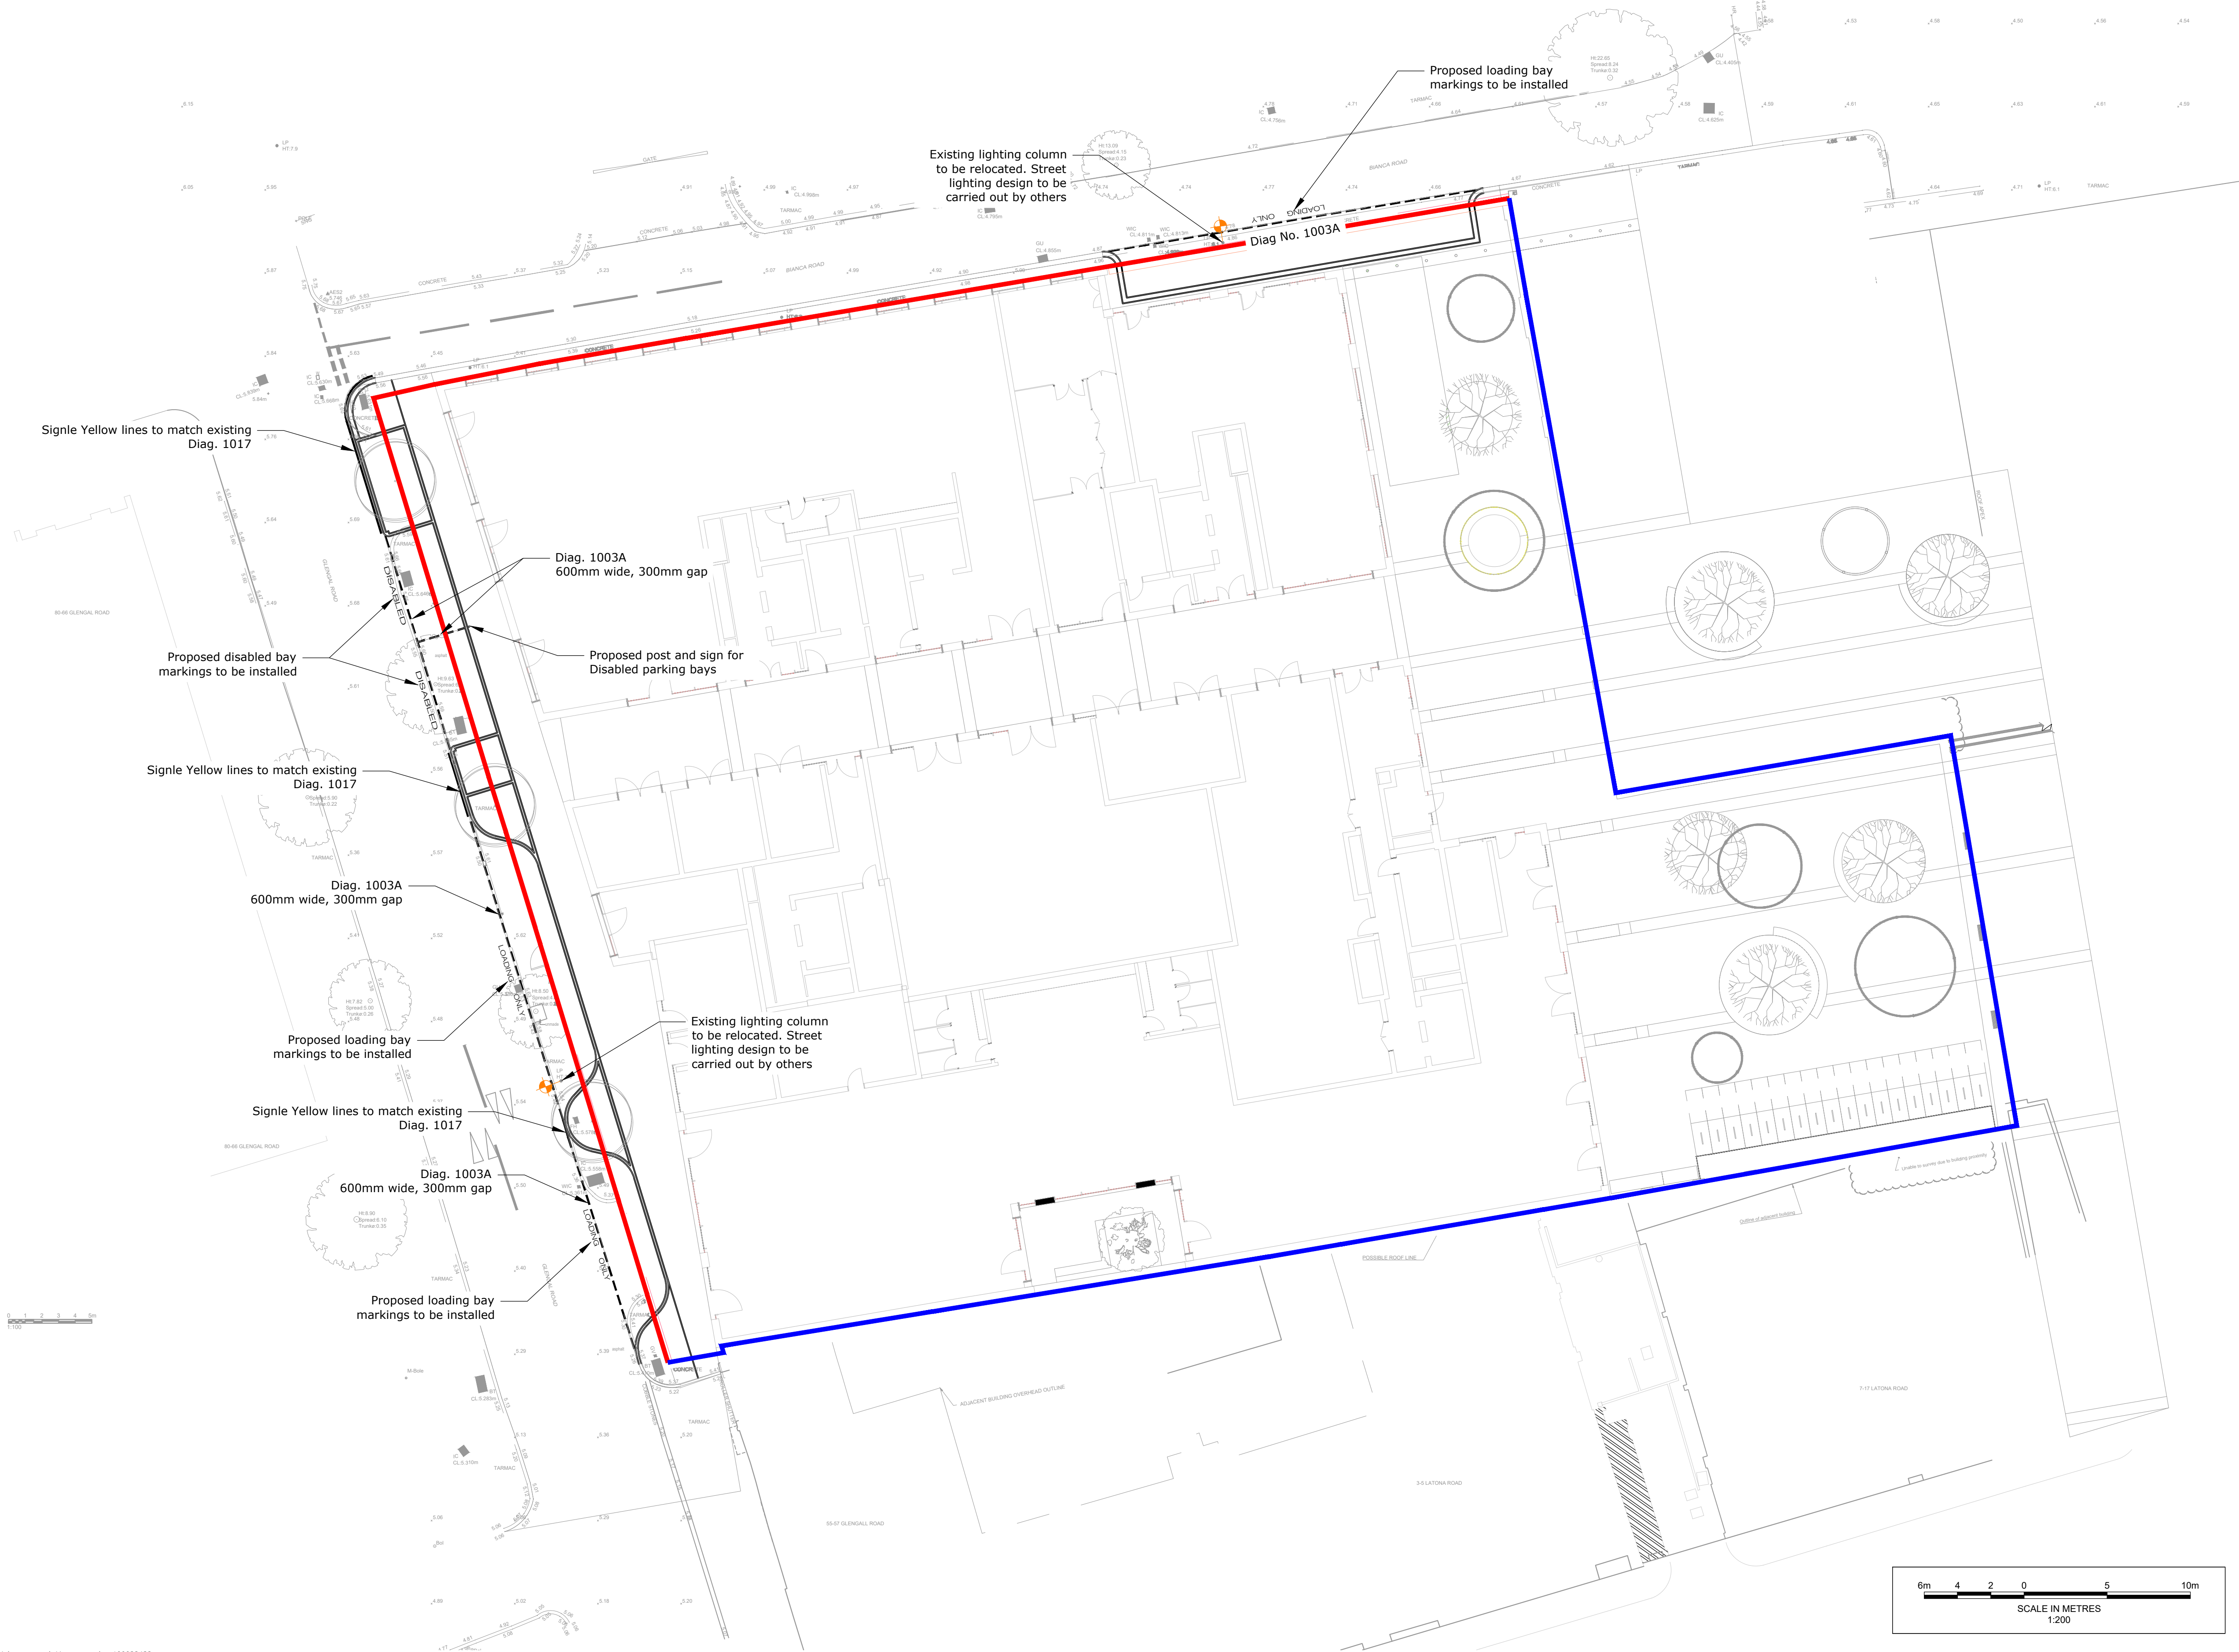

B	First Issue - Southwark Council	NM	3M	3M	03/03/21
A	First Draft Issue	NM	3M	3M	15/02/21
Revision Notes:		Dm	Chk	App	Date

Drawing Status: **FOR APPROVAL**  
NOT FOR CONSTRUCTION

**motion**

84 North Street  
Guildford  
Surrey  
GU1 4AU  
01483 531300

9 Greyfriars Road  
Reading  
Berkshire  
RG1 1NU  
0118 206 2930

Golden Cross House  
8 Duncannon Street  
London  
WC2N 4JF  
020 7031 8141

www.motion.co.uk

Client:  
Southern Housing Group

Project:  
49-53 Glengall Road, Southwark

Title:  
Lighting, Signage & Markings

Scale: 1:200	Size: A1	Project No: 2008016	Revision:
Drawing: 2008016-1200-01			B