


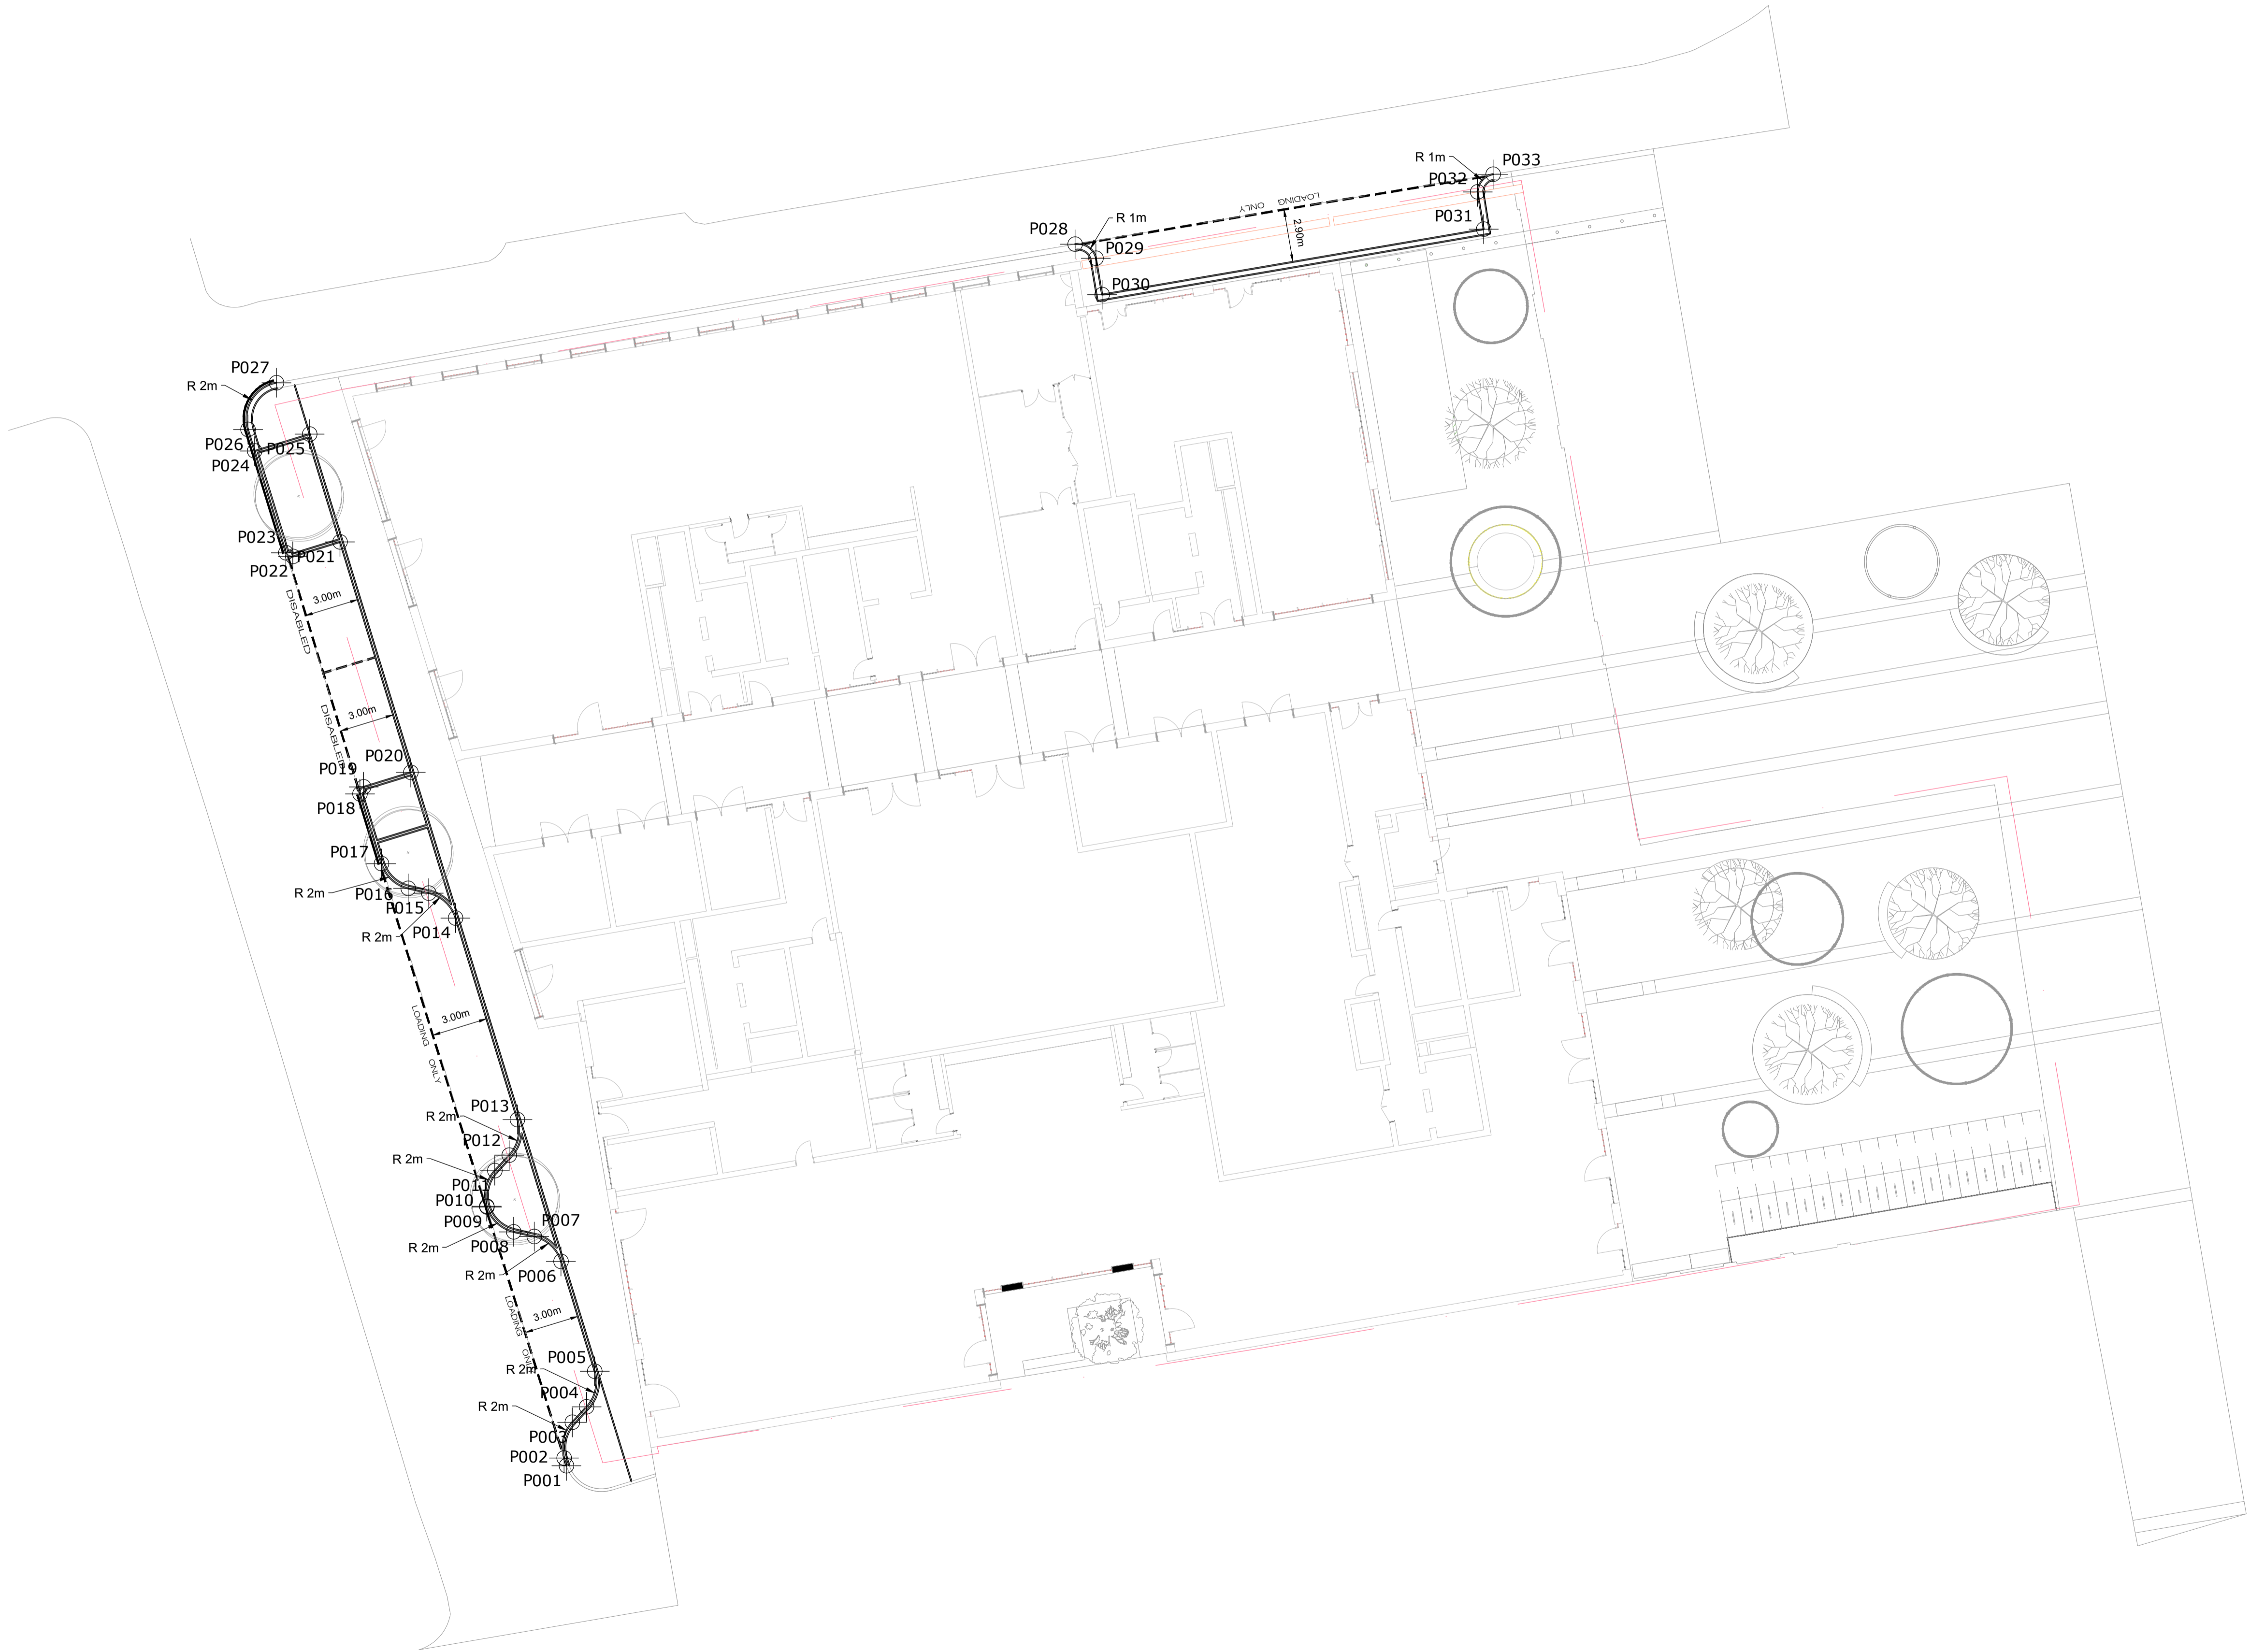

- Notes
- All levels and dimensions are to be checked on site before any work commences. All dimensions are in metres unless stated otherwise.
  - Any discrepancies shall be reported to the architect and/or engineer immediately, so that clarification can be sought prior to the commencement of works.
  - This drawing shall be read in conjunction with all other relevant architect and engineering details, drawings and specification.
  - On completion, the Contractor is required to carry out an as-built survey of the completed highway works.
  - Topographical survey provided by Apex Engineering Services and Motion cannot guarantee the accuracy of the data provided. Refer to drawing number 12835-TOPO-(001-003).

- Legend
- Site Boundary
  - Existing Highway Boundary

PTNAME	Position X	Position Y
P001	533987.468	177664.405
P002	533987.336	177664.836
P003	533987.783	177666.785
P004	533988.569	177667.631
P005	533989.017	177669.580
P006	533987.169	177675.594
P007	533985.704	177676.955
P008	533984.579	177677.214
P009	533983.114	177678.576
P010	533983.102	177678.616
P011	533983.549	177680.565
P012	533984.335	177681.411
P013	533984.782	177683.360
P014	533981.393	177694.390
P015	533979.929	177695.752
P016	533978.803	177696.010
P017	533977.338	177697.372
P018	533976.166	177701.188
P019	533976.368	177701.569
P020	533978.944	177702.361
P021	533975.067	177714.979
P022	533972.491	177714.187
P023	533972.110	177714.389
P024	533970.399	177719.956
P025	533973.410	177720.882
P026	533970.036	177721.137
P027	533971.592	177723.692
P028	534015.311	177731.275
P029	534016.454	177730.507
P030	534016.796	177728.516
P031	534037.682	177732.100
P032	534037.353	177734.142
P033	534038.193	177735.103



A	First Issue - Southwark Council	NM	JM	JM	03/03/21
Revision Notes:		Dm	Chk	App	Date

Drawing Status: **FOR APPROVAL**  
NOT FOR CONSTRUCTION

**motion**

84 North Street  
Guildford  
Surrey  
GU1 4AU

9 Greyfriars Road  
Reading  
Berkshire  
RG1 1NU

Golden Cross House  
8 Duncannon Street  
London  
WC2N 4JF

01483 531300      0118 206 2930      020 7031 8141

www.motion.co.uk

Client:  
Southern Housing Group

Project:  
49-53 Glengall Road, Southwark

Title:  
Setting Out

Scale: 1:200	Size: A1	Project No: 2008016	Revision:
Drawing: 2008016-0300-01			A

