



Ground Floor Plan As proposed, 1:100

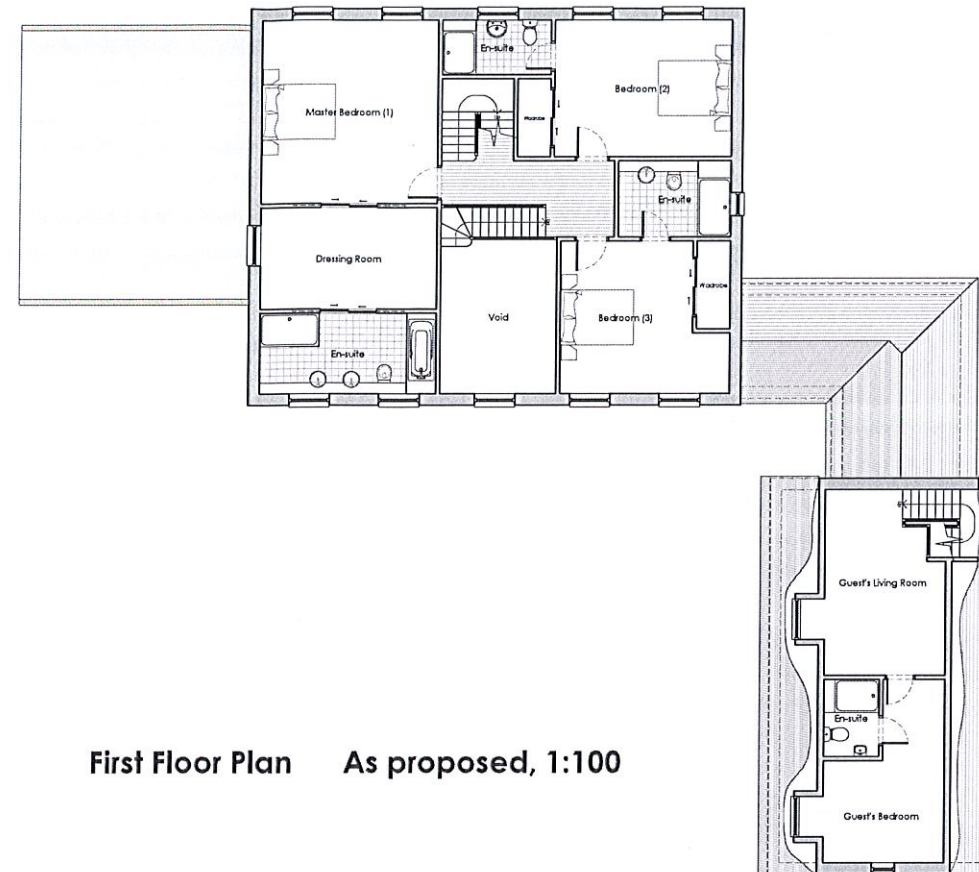


First Floor Plan As proposed, 1:100

0m 2m 4m 6m 8m 10m  
Scale Bar - 1:100

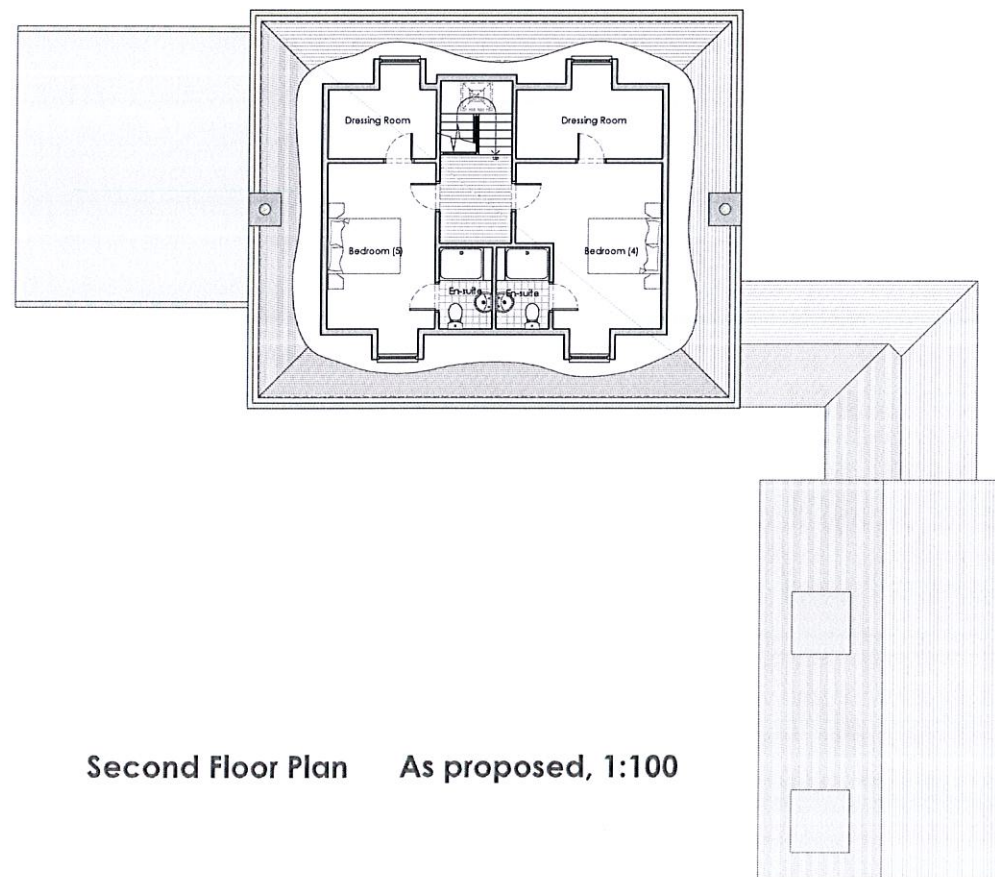

Second Floor Plan As proposed, 1:100

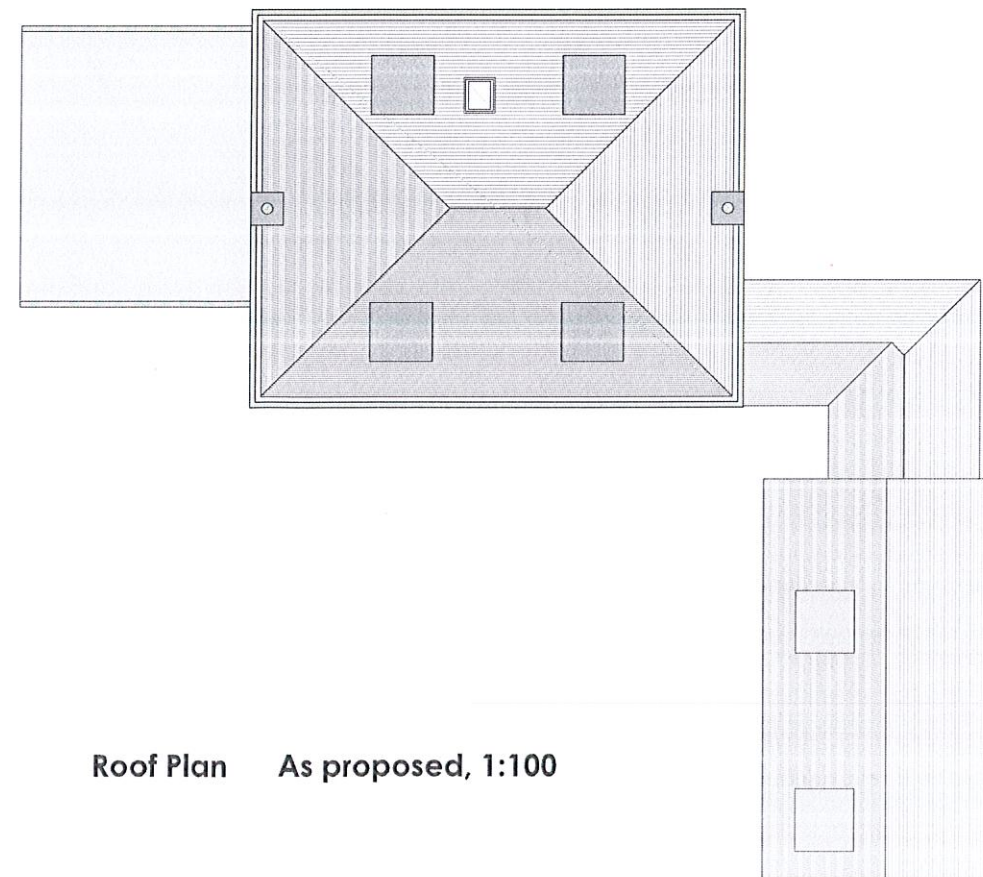

Roof Plan As proposed, 1:100

C 02.11.15 Client's amendments  
B 05.10.15 Client's amendments  
Rev: A 23.06.15 Chimneys added

**AM design + build consultants Ltd.**

planning + architectural design

T | F 01843 840972  
E enquiries@amdesignandbuild.com  
W www.amdesignandbuild.com  
89 Park Avenue, Birchington, Kent, CT7 0DL



Mr. & Mrs. Hall  
AS PROPOSED  
Floor Plans and Roof Plan

Plot 17  
Former Hammill Brickworks, Woodnesborough  
Proposed new dwelling

1:100 @ A1 01.06.15  
AM.472-17.01 C

DO NOT SCALE / ALL DIMENSIONS TO BE CONFIRMED ON SITE

