







The contractor is responsible for checking dimensions, tolerances and references. Any discrepancy to be verified with the Architect before proceeding with the works. Where an item is covered by drawings to different scales the larger scale drawing is to be worked to.
 Do not scale drawing. Figured dimensions to be worked to in all cases.
 CDM REGULATIONS 2015. All current drawings and specifications for the project must be read in conjunction with the Designer's Hazard and Environment Assessment Record
 All intellectual property rights reserved.

Key
 Ownership Boundary
 Temporary Plant Site Boundary



Proposed Ground Floor
 1 : 100

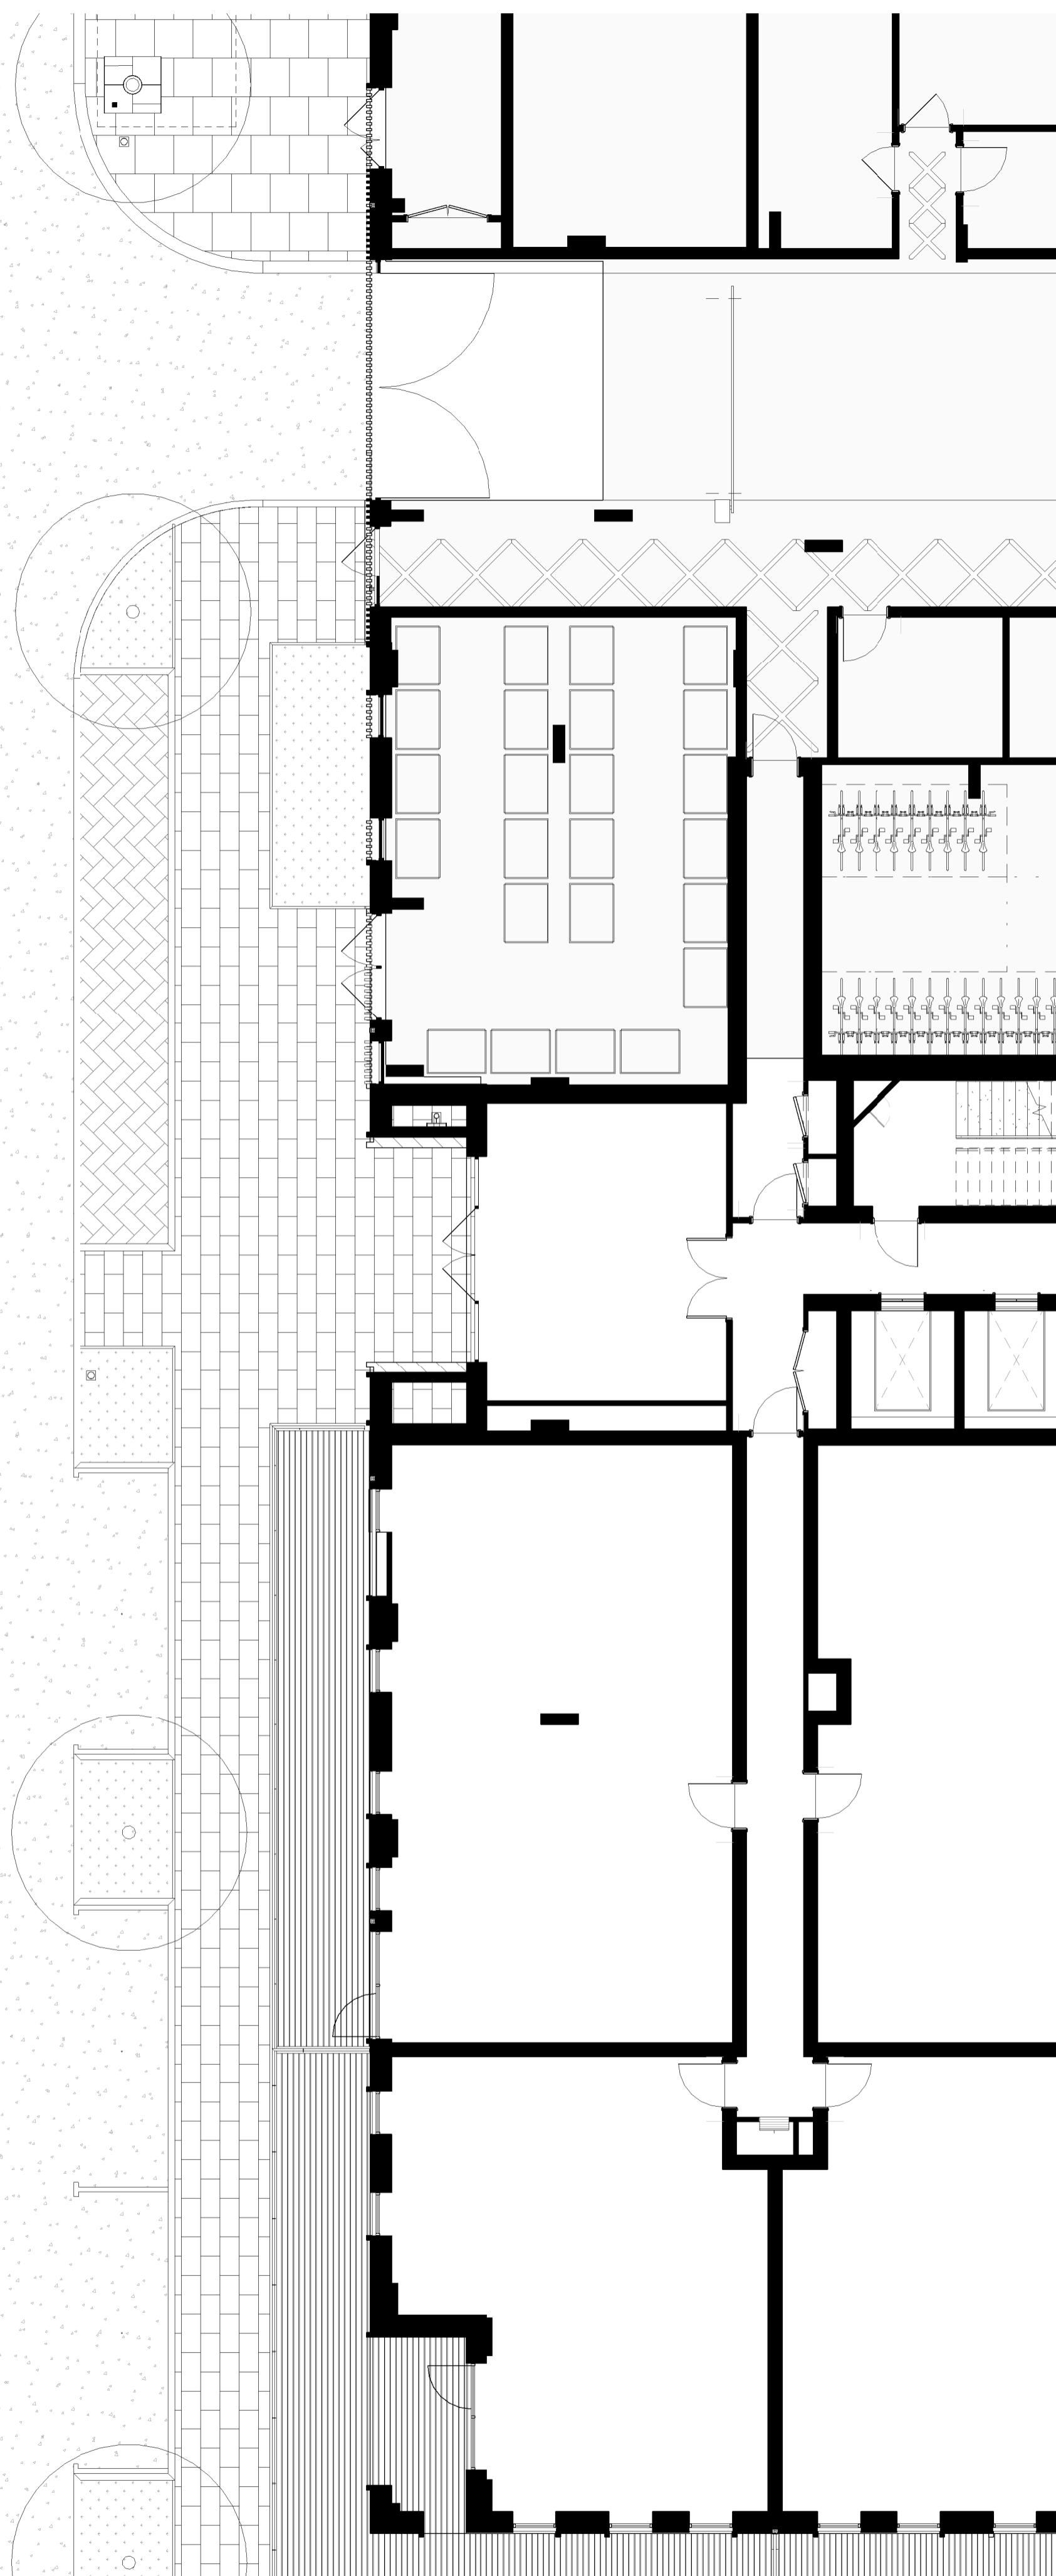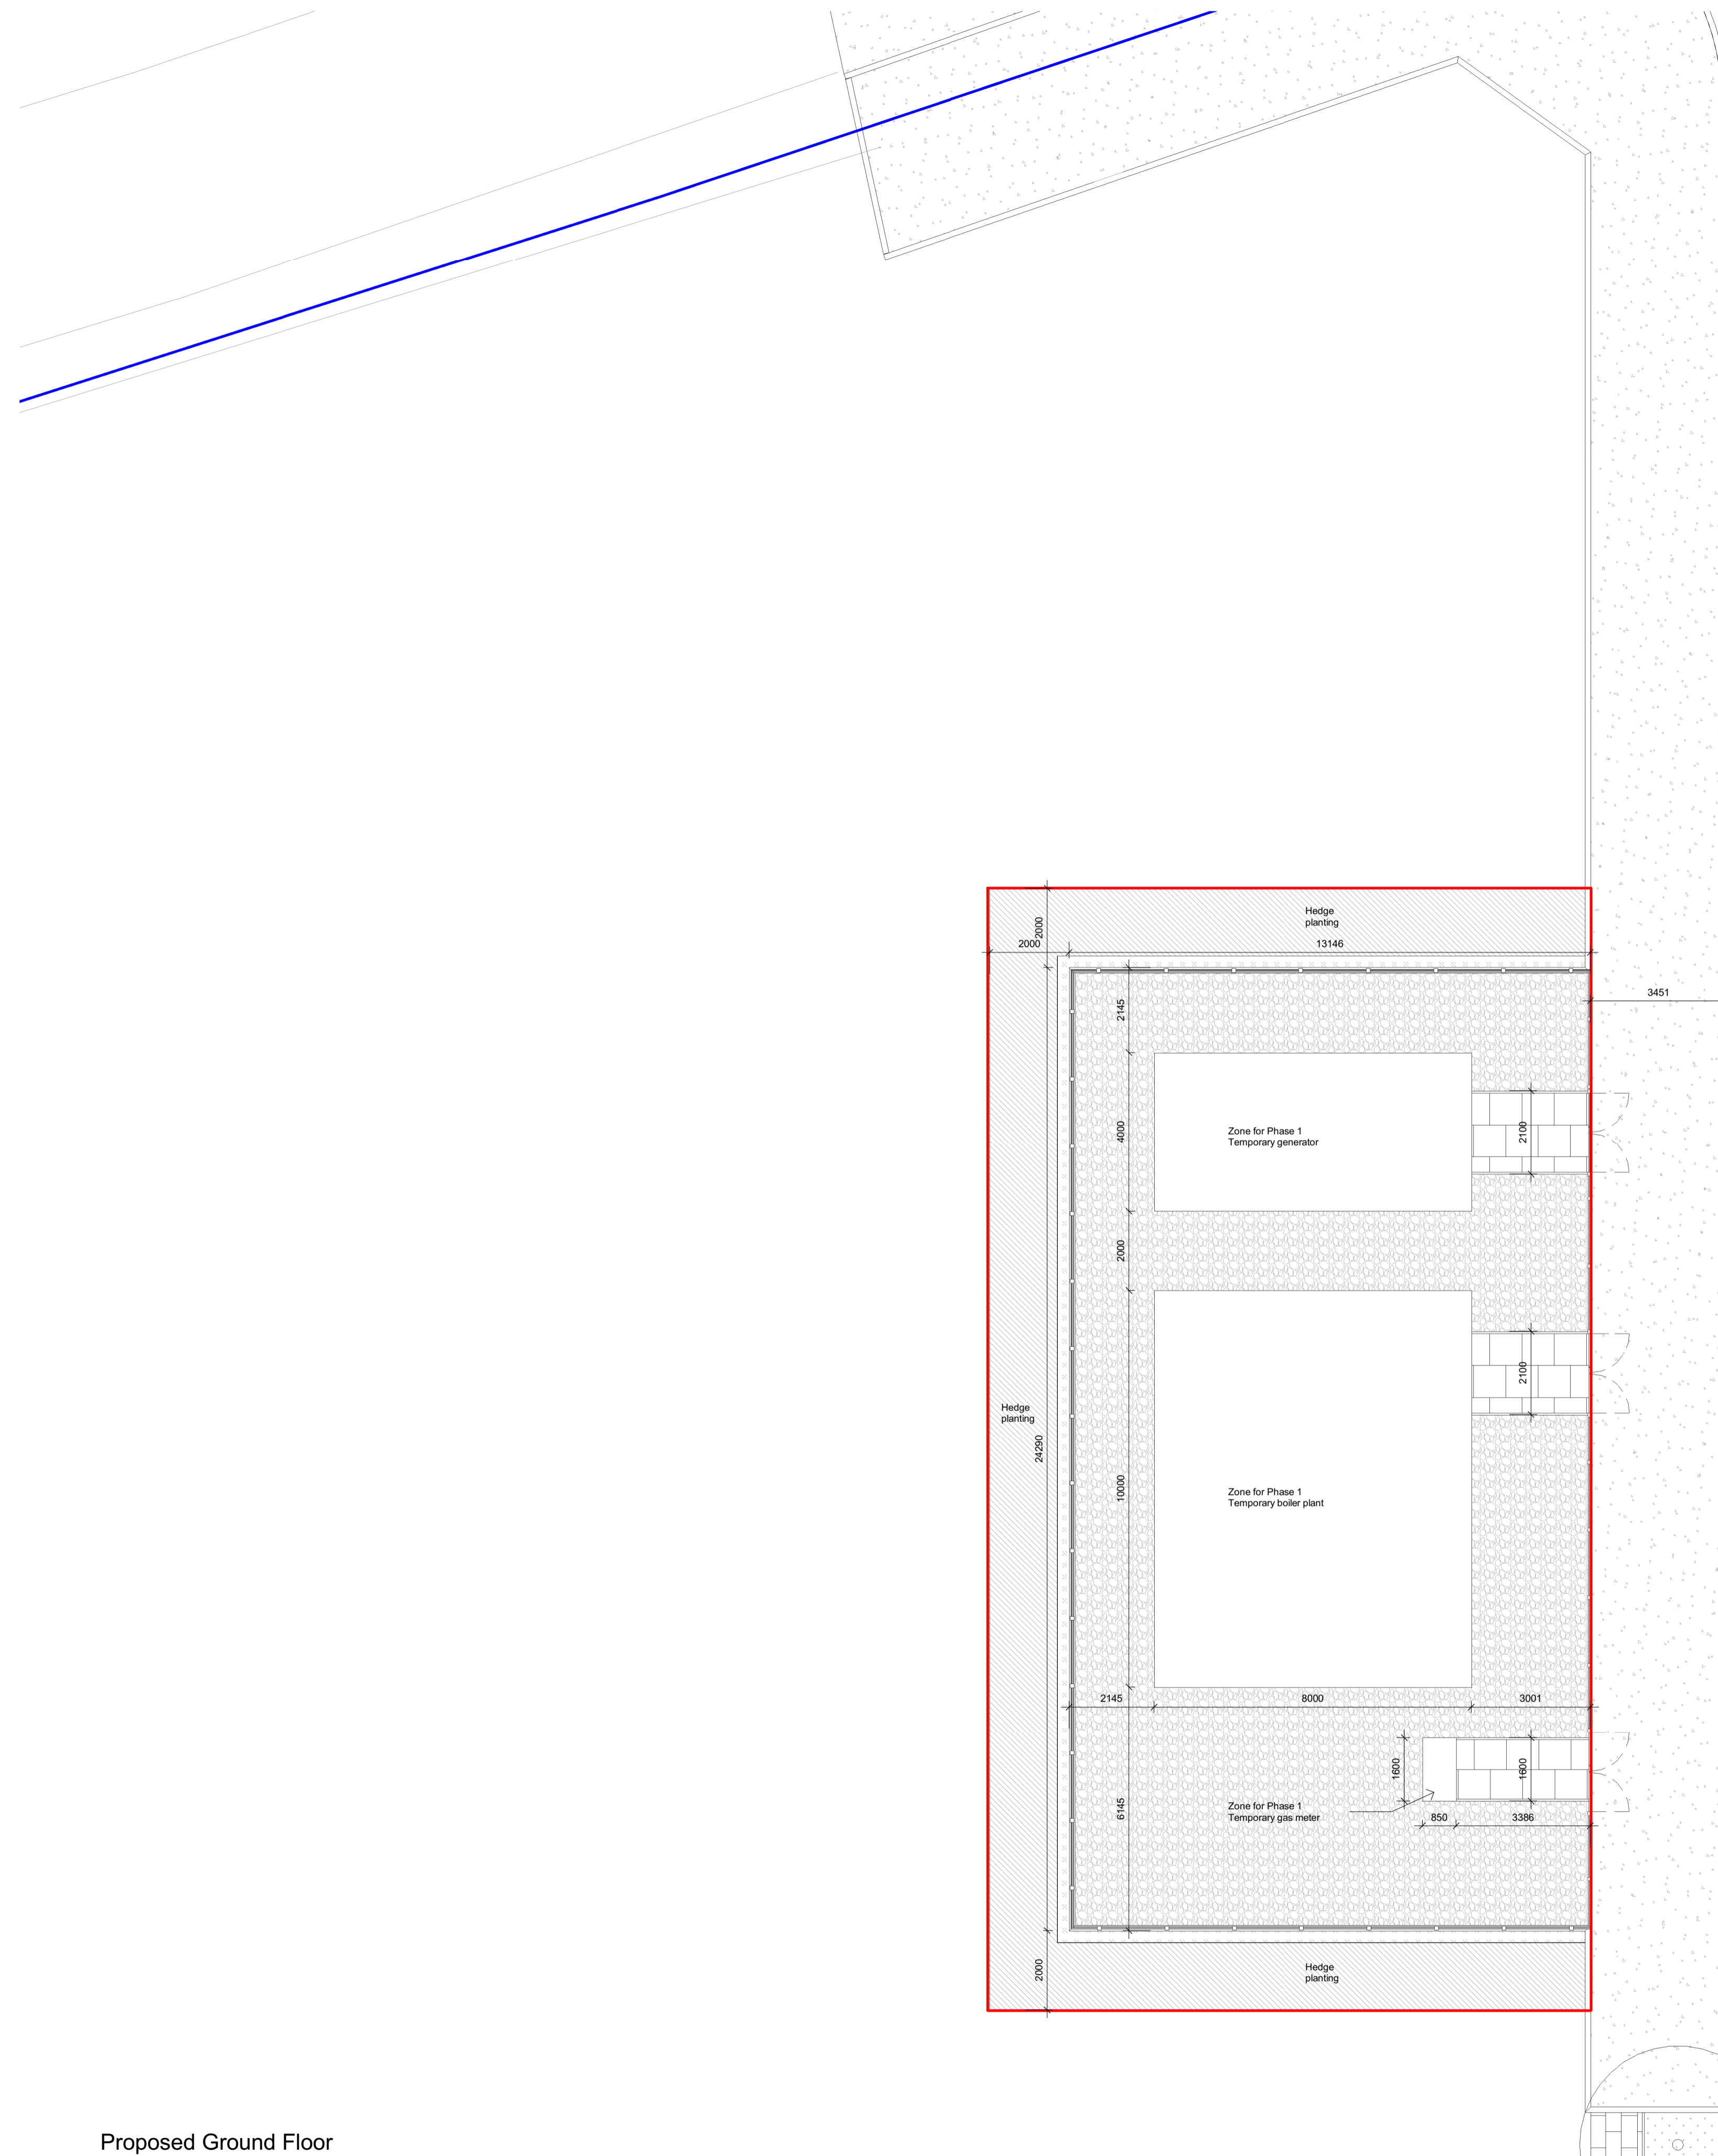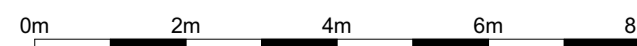

Rev	Date	Description	OZ	RW
P 01	28.04.2021	Second Issue, Issue for Planning	OZ	RW
P 00	06.11.2020	First Issue, Issue for Planning	CC	RW
Rev	Date	Description	Dwn	Ckd

Tolworth Phase 1
 Proposed Ground Floor
 Temporary Plant Design

TW1-PRP-ZZZZ-ZZ-DR-A-2_2303

REV P01 PLANNING

Drawn OZ Checked RW Date 11/02/20 Scale @ A1 1:100

PRP prp-co.uk
 London
 020 7653 1200