


2 CHAPEL CLOSE, WOODFORD, EX239JR
 REPLACEMENT "3 IN 1" SHED.
 REF: 2CC-EP2021A
 20.05.2021
 SCALE 1:50@A4

SHED NUMBERS AS PER APPROVED
 PLANNING APPLICATION 2009/01038
 (01.10.2009)

- EXISTING CONCRETE SLAB
- PROPOSED INCREASE TO CONCRETE SLAB
- PROPOSED FOOT PRINT OF NEW SHED AT FFL

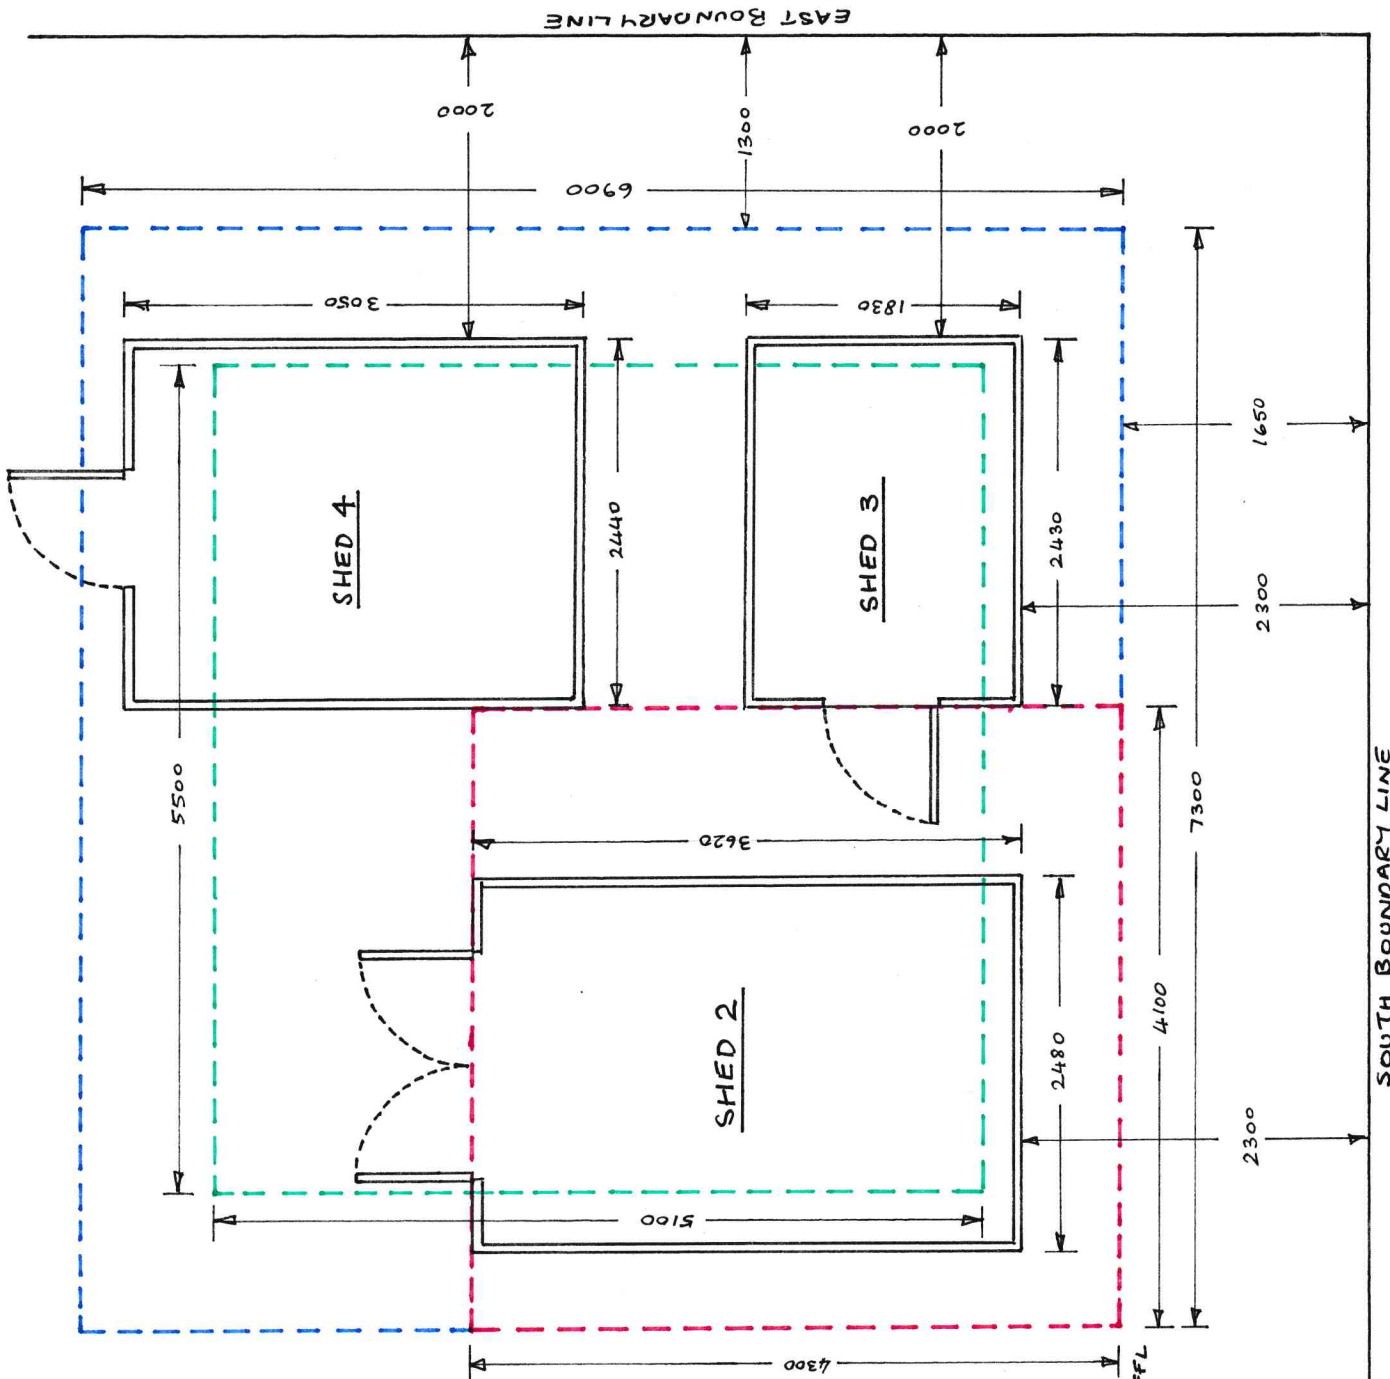

EAST BOUNDARY LINE

SOUTH BOUNDARY LINE