



- Dimensions are in millimeters, unless stated otherwise.
 - Scaling of this drawing is not recommended.
 - It is the recipient's responsibility to print this document to the correct scale.
 - All relevant drawings and specifications should be read in conjunction with this drawing.

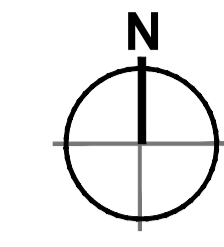

Key :

- Blue lines indicate infrastructure to be demolished (hatched areas denote buildings)
- Application Area - 4.373 Acres (1.769 Hectares)

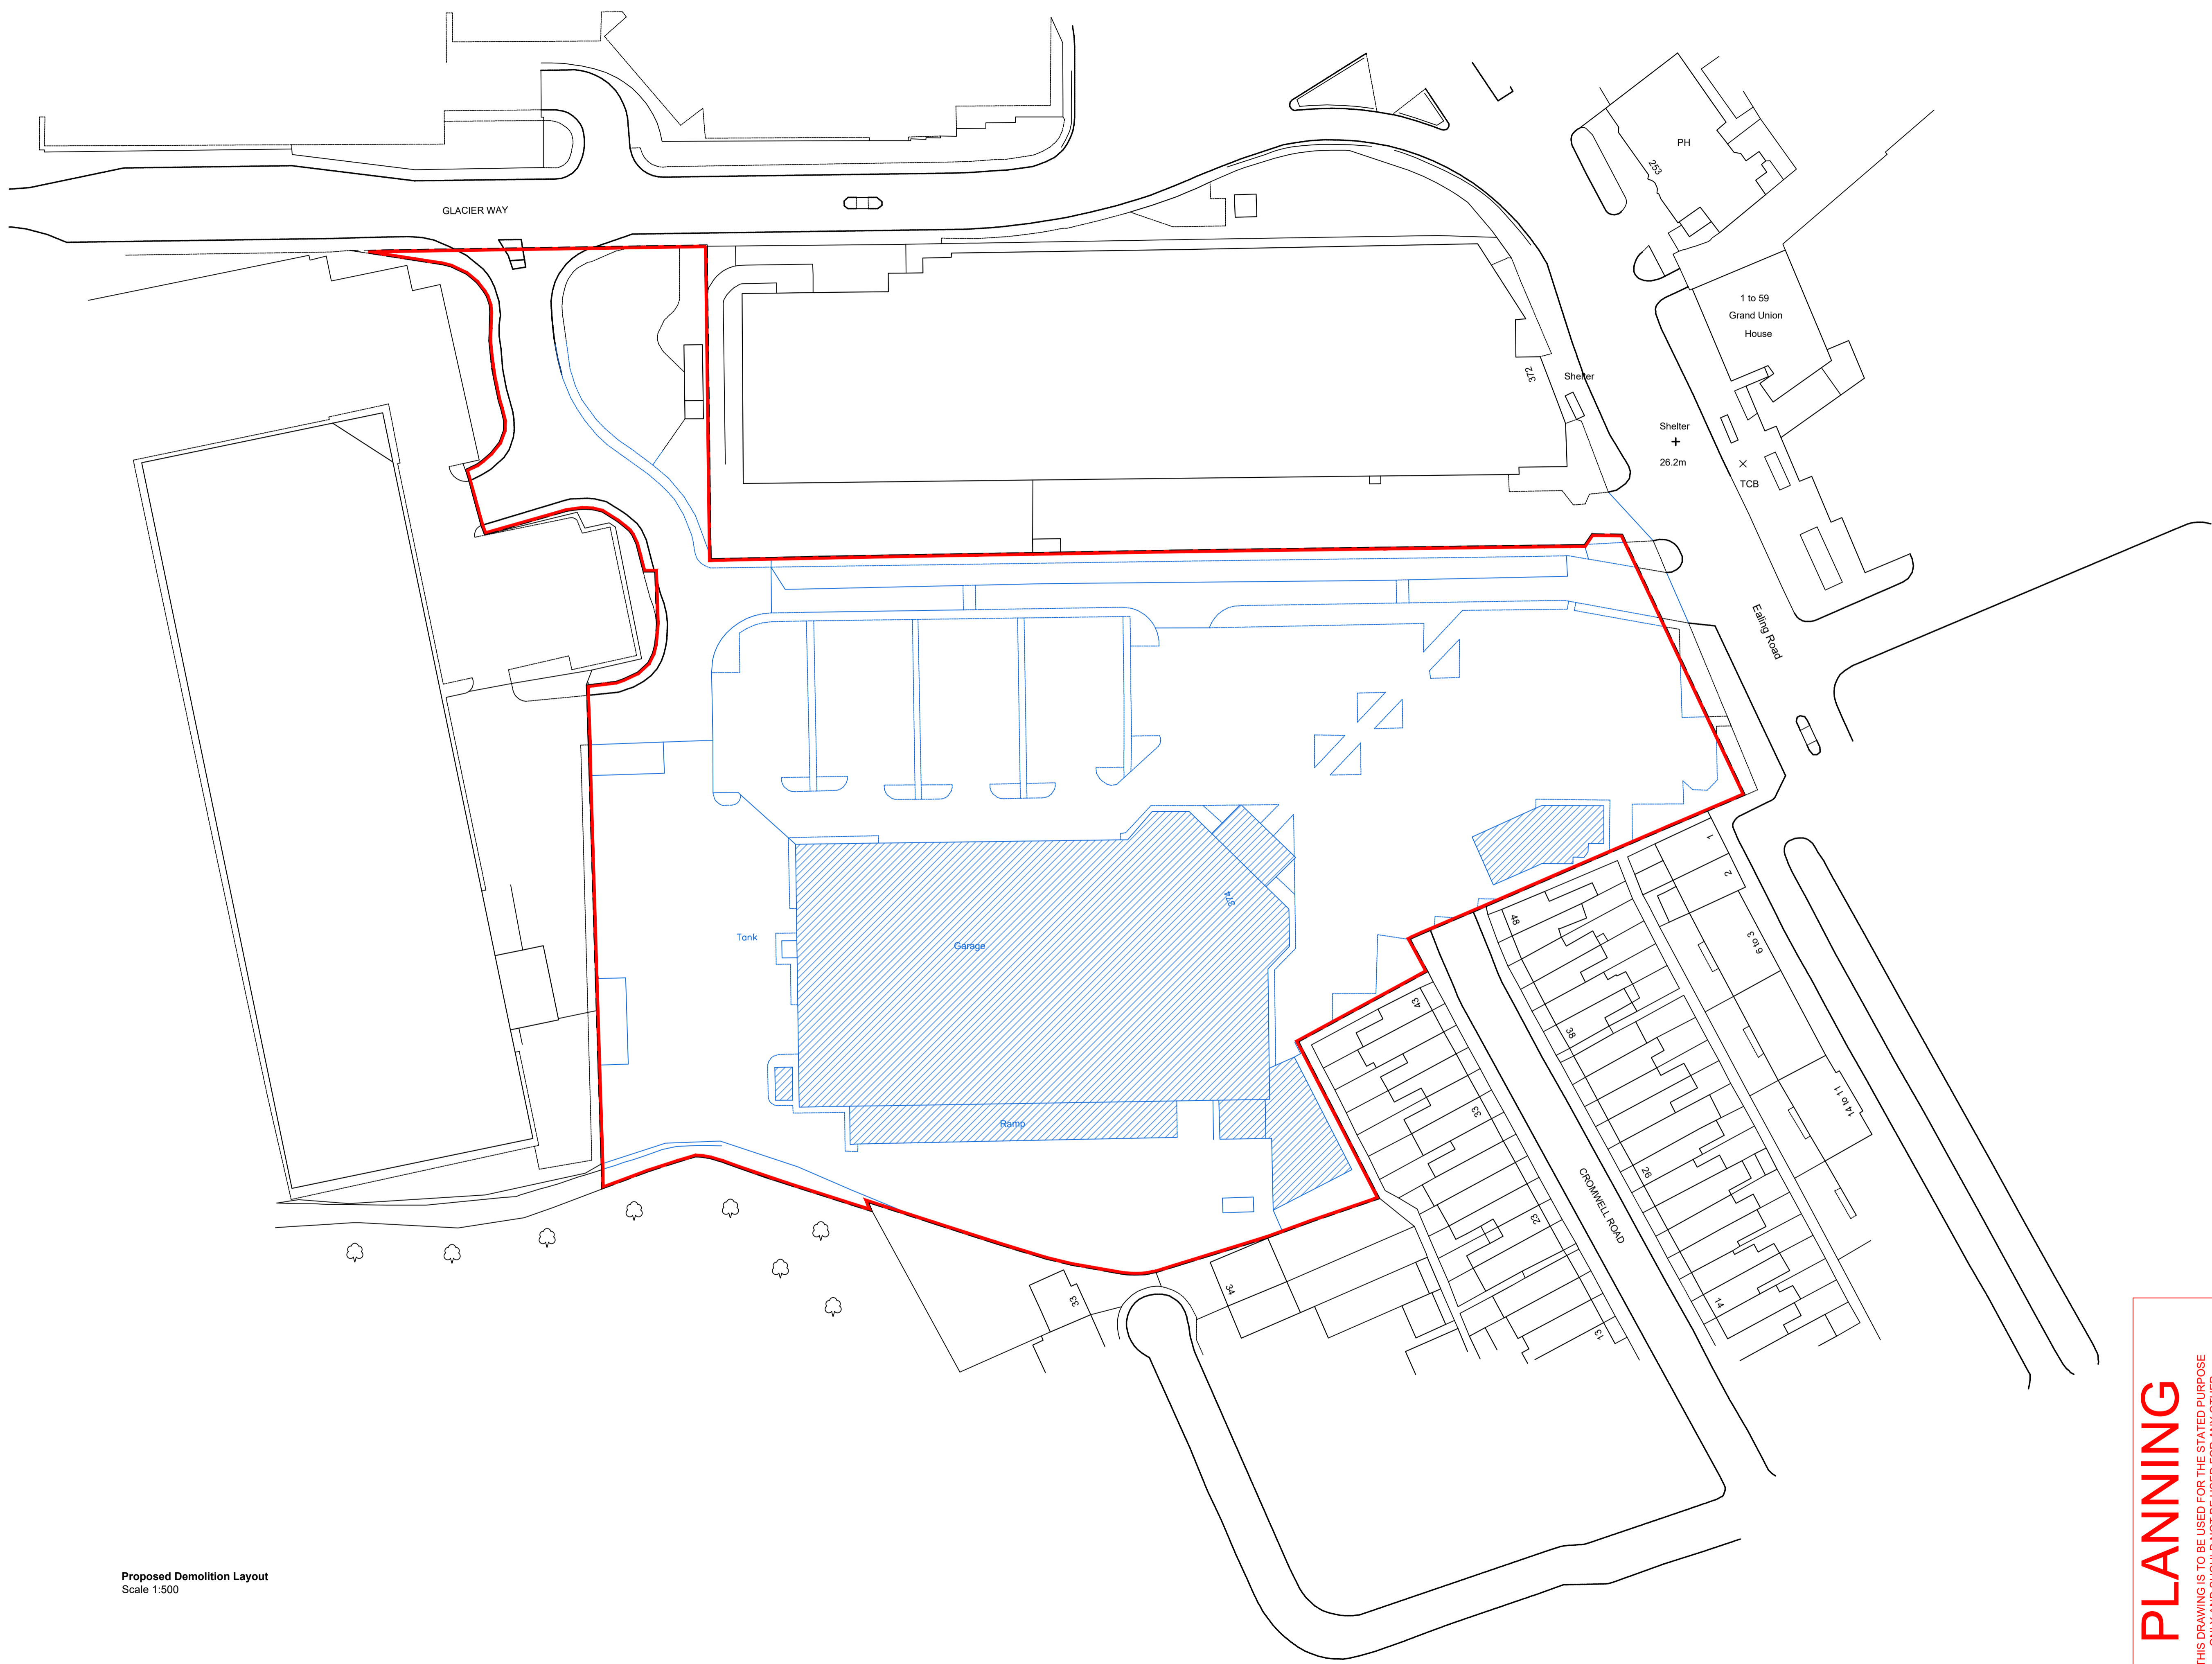

Proposed Demolition Layout
 Scale 1:500

10m SCALE 1:500

PLANNING
 THIS DRAWING IS TO BE USED FOR THE STATED PURPOSE ONLY AND SHOULD NOT BE USED FOR ANY OTHER

rev	amendments	by	ckd	date

Former TrustFord Alperton Car & Van Centre, Ealing Road, Wembley
 Proposed Demolition Layout



RIBA PoW Stage:	3 - Spatial Coordination
Document Suitability:	A
Drawn / Checked:	LTS / SH
Date:	21/05/2021
Scale:	Scale 1:500 @ A1
UMC Project Number:	20217
Document Reference:	Drawing no: Revision:
20217 - UMC - XXXX - SI - DR - A	0501 A