


C:\Users\MegHopkins\Evoke Transport\Evoke Projects - Documents\R-21-0063 Clover Court, Clanfield\50 Drawings\51 AutoCAD\R-21-0063-002.B.dwg



**NOTES**

1. DO NOT SCALE FROM THIS DRAWING. WORK FROM FIGURED DIMENSIONS ONLY.
2. EVOKE TRANSPORT PLANNING CONSULTANTS LIMITED ACCEPTS NO RESPONSIBILITY FOR THE ACCURACY OF THIRD PARTY INFORMATION - THIS MUST BE TREATED AS INDICATIVE ONLY.

**LARGE CAR VEHICLE PROFILE**

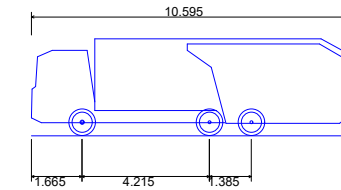

Phoenix 2-23W (with Elite 2 6x4 chassis)	
Overall Length	10.595m
Overall Width	2.530m
Overall Body Height	3.205m
Min Body Ground Clearance	0.410m
Track Width	2.500m
Lock to lock time	4.00s
Kerb to Kerb Turning Radius	9.250m

B	Updated Vehicle Tracking	MH	RH	19.05.21
A	Updated Layout	MH	RH	19.05.21
Rev	Amendment	Drn	App	Date

Reproduced from Ordnance Survey digital data with the permission of the Controller of Her Majesty's Stationary Office, Crown copyright (License number 100061842).

Drawn by <b>MH</b>	Approved by <b>RH</b>	Date <b>14.05.21</b>
Scale <b>1:1000 @ A3</b>	Job No <b>R-21-0063</b>	
Drawing No <b>R-21-0063/002</b>		Rev <b>B</b>



**Evoke Transport Consultants Limited**  
 The White Building  
 33 King's Road  
 Reading RG1 3AR  
 Telephone: 01183 800 182  
 E: info@evoketransport.co.uk  
 W: www.evoketransport.co.uk

Project Name <b>CLOVER COURT, CLANFIELD</b>	Client <b>PRIVATE CLIENT</b>
Drawing Title <b>REFUSE VEHICLE SWEPT PATH ANALYSIS</b>	