

12

11

10

9

8

7

6

5

4

3

2

1

H

G

F

E

D

C

B

A

H

G

F


E

D


C

B


A

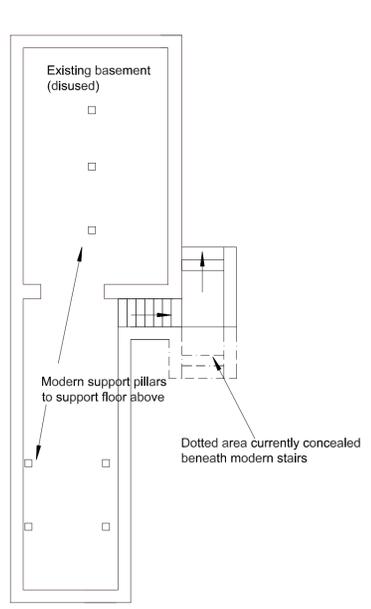


Existing Basement

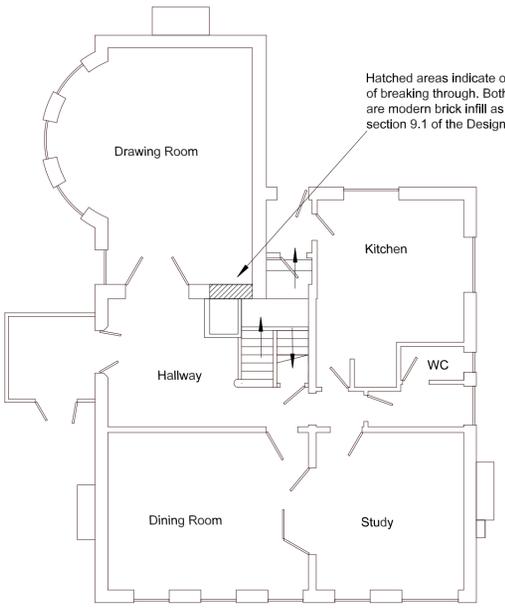


Existing Ground Floor

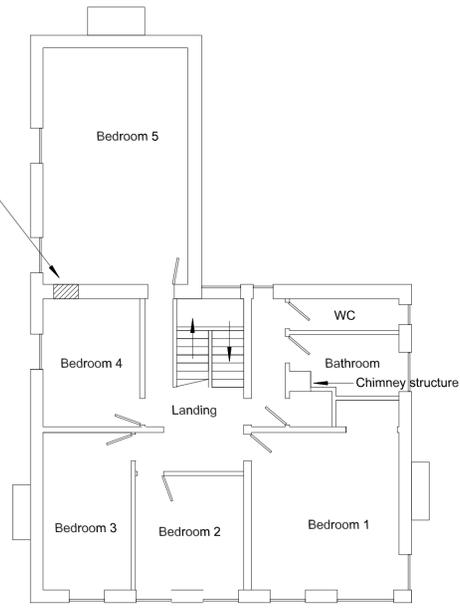

Existing First Floor

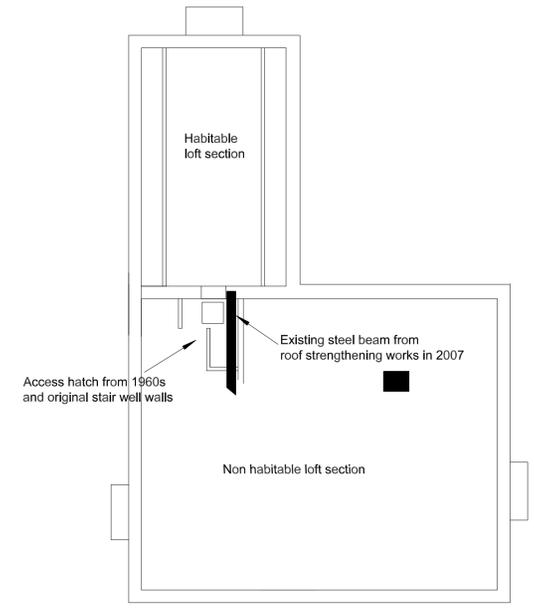


Existing Loft level

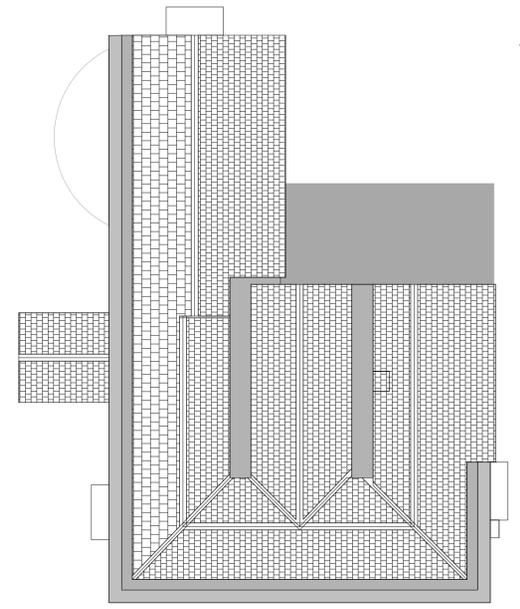


Existing Roof arrangements


Hatched areas indicate only locations of breaking through. Both of these areas are modern brick infill as discussed in section 9.1 of the Design and Access Statement

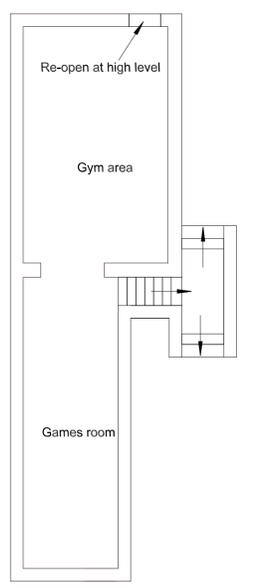


Proposed Basement

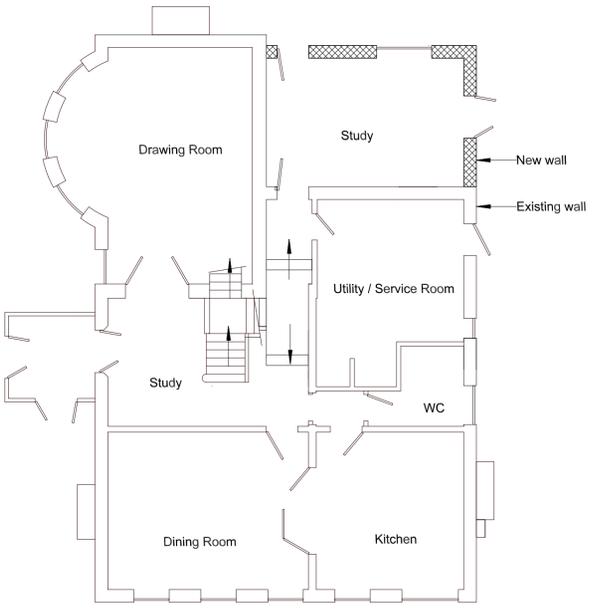


Proposed Ground Floor

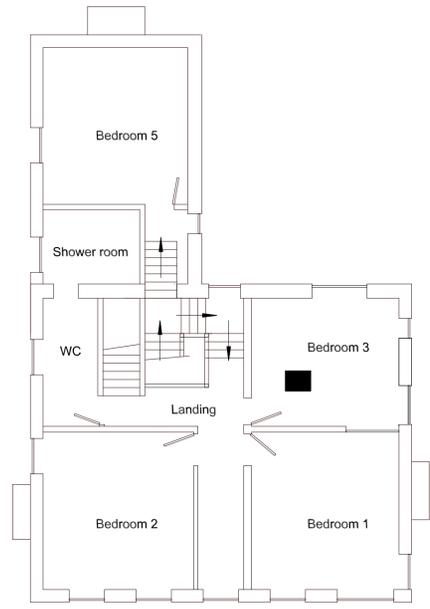

Proposed First Floor

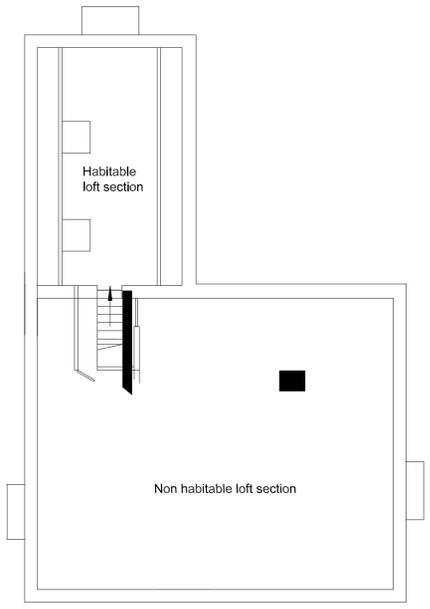

Proposed Loft level

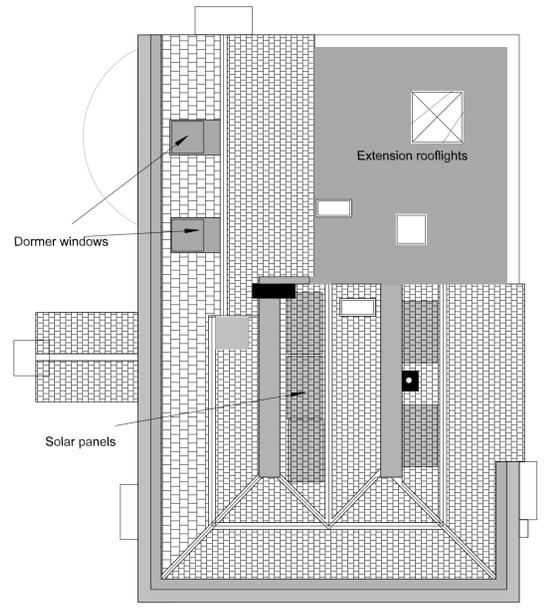

Proposed Roof arrangements

Metres		The Old Vicarage Abbots Langley			
1 2 3 4 5		TITLE			
		Existing and Proposed Plans			
SIZE	CAGE CODE	DWG NO	REV		
A1		DRG-1	C		
SCALE		1:100		SHEET	