


PROPOSED GROUND FLOOR PLAN

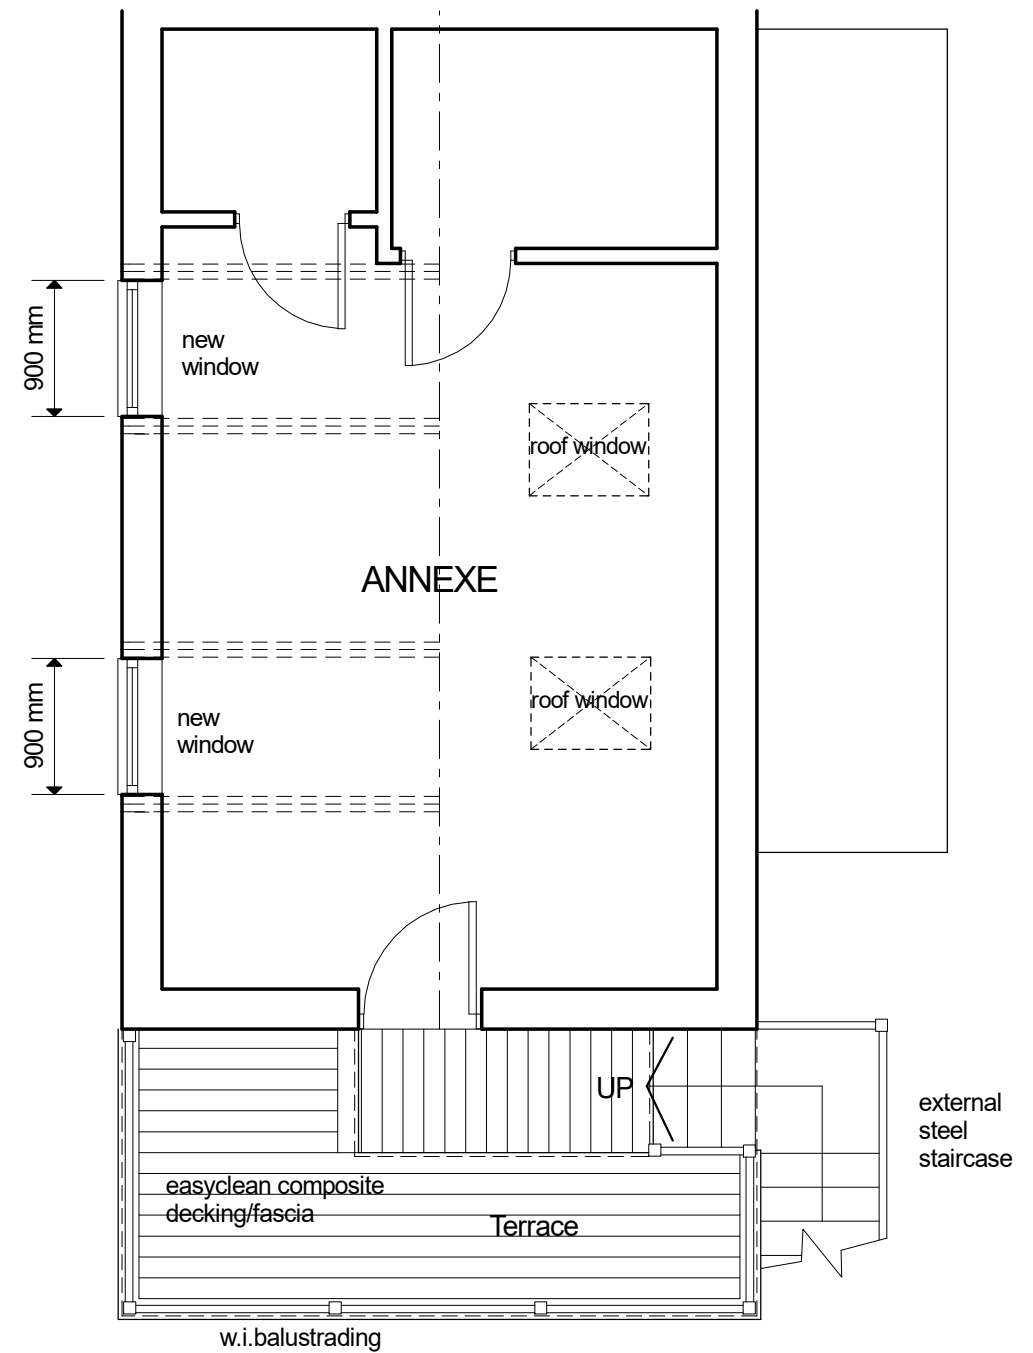

PROPOSED UPPER FLOOR PLAN

PRELIMINARY

PLANNING DRAWING

All dimensions to be checked on site

Proposed Extension/Alterations at:
 "Greenacres Farm" Station Road Edingley Newark NG22 8BX
 for Mr & Mrs S Burley

SCALE 1:50@A3	DATE May 2021	REF. 2905121/2
	design connexions	
25 Linsdale Gardens Gedling Nottingham NG4 4GY		Architectural Services
e-mail: outandup@protonmail.com		Tel. 07760 215478 www.designconnexions.co.uk