


Note Distance to Boundary
 A=1.7m
 B=23m
 C (to rear boundary)= 90m

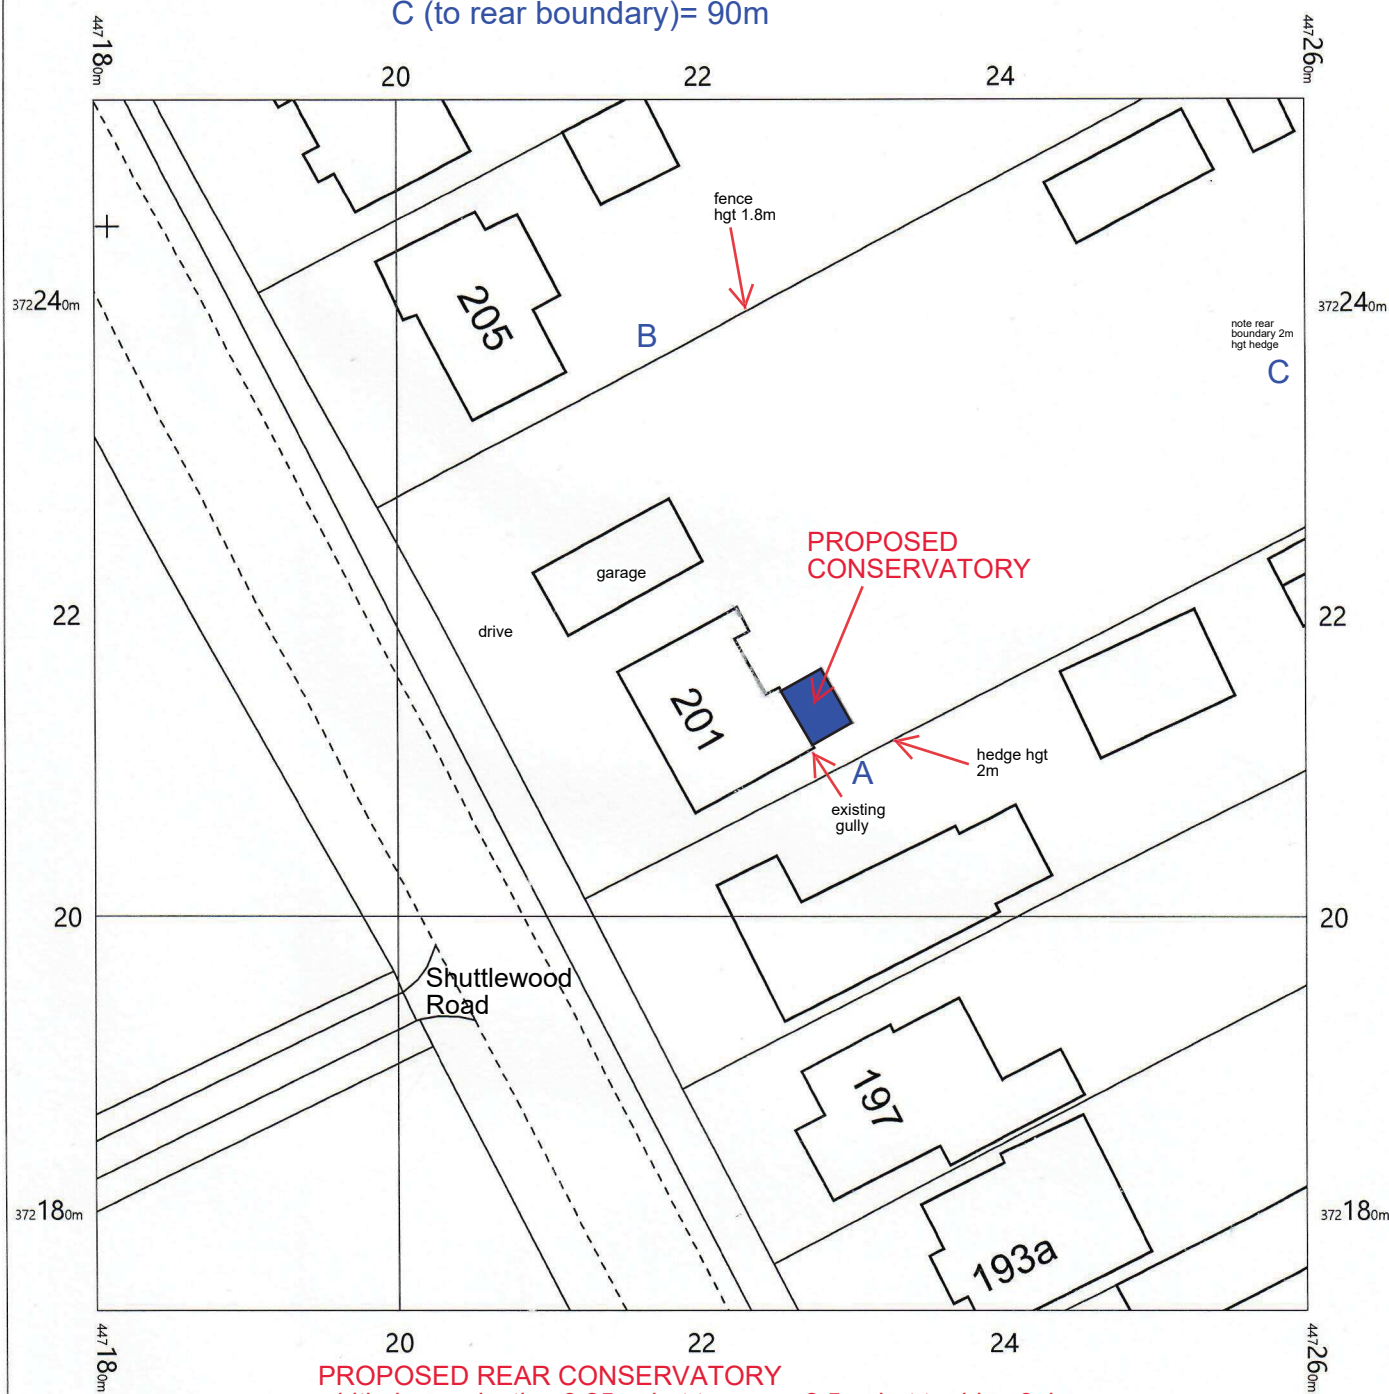

PROPOSED REAR CONSERVATORY
 width 4m, projection 3.25m, hgt to eaves 2.5m, hgt to ridge 3.4m
 brickwork to match property, frames rosewood upvc, glazing clear,
 light weight tiled roof, tile colour to match property

access via drive ie materials etc, drainage to existing gully, boundary
 fence/hedge hgts to remain same

SolarFrame

OS MasterMap 1250/2500/10000 scale
 Sunday, May 30, 2021, ID: CM-00966027
www.centremapslive.co.uk

1:500 scale print at A4, Centre: 447220 E, 372214 N

©Crown Copyright Ordnance Survey. Licence no. 100019980

