

front (south west) elevation




rear (north east) elevation




right (south east) elevation

brickwork to
match property

frames rosewood upvc

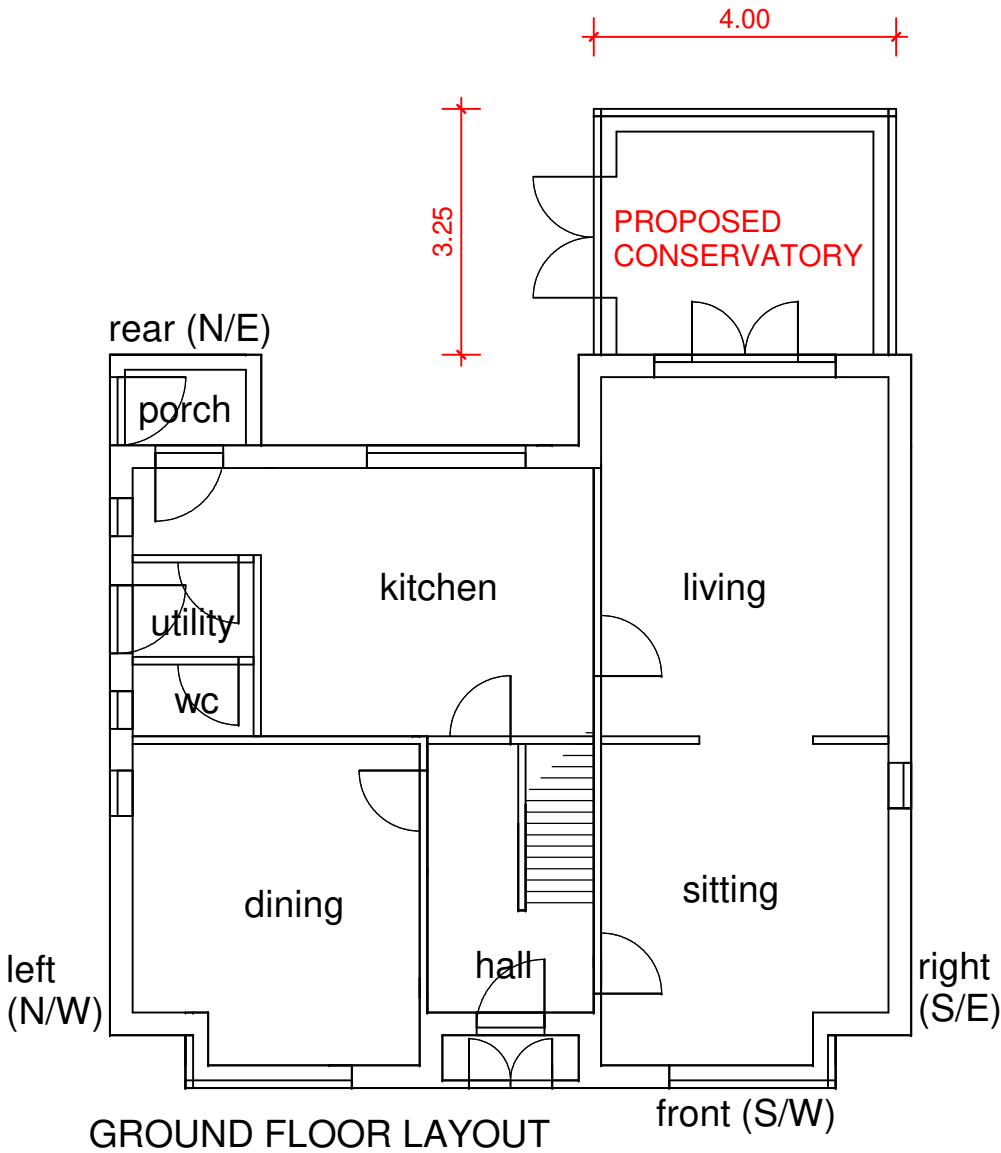

GROUND FLOOR LAYOUT

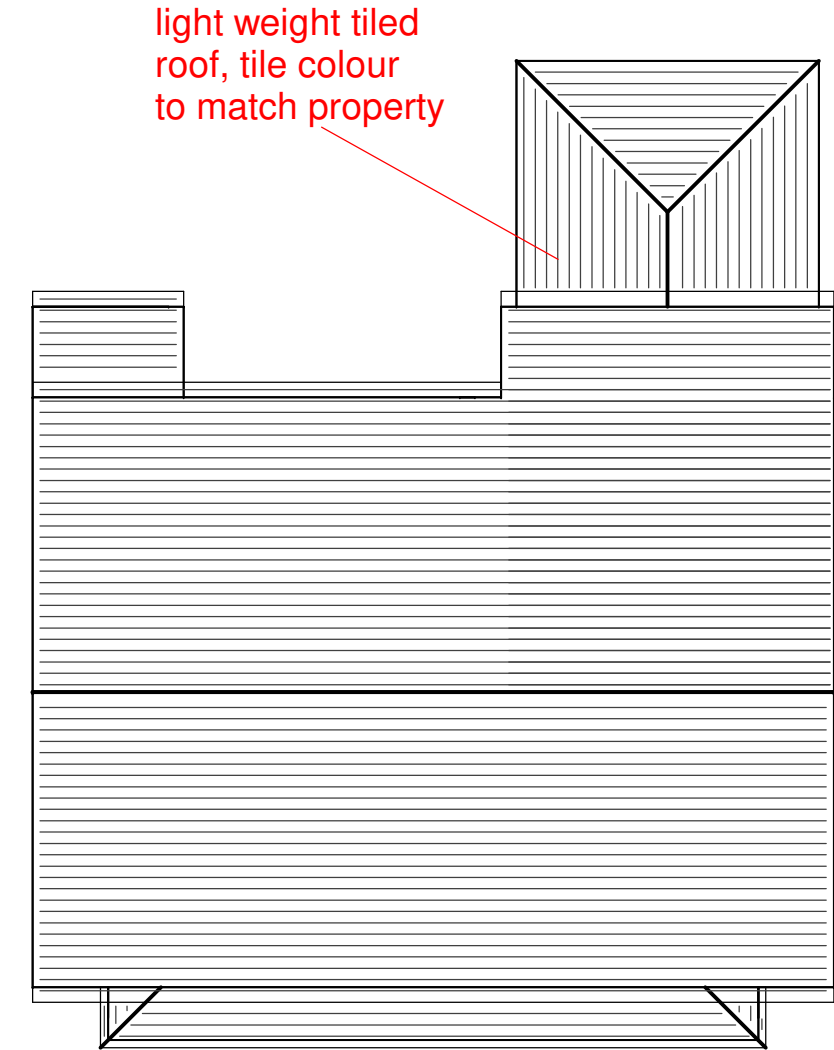

ROOF PLAN



PROPOSED REAR CONSERVATORY
width 4m, projection 3.25m, hgt to eaves 2.5m, hgt to ridge 3.4m
brickwork to match property, frames rosewood upvc, glazing clear,
light weight tiled roof, tile colour to match property

access via drive ie materials etc, drainage to existing gully, boundary
fence/hedge hgt to remain same