


FOUL SEWER CONNECTION POINT - NEW MANHOLE

Depth, location and condition to be confirmed on site prior to any drainage works being started.

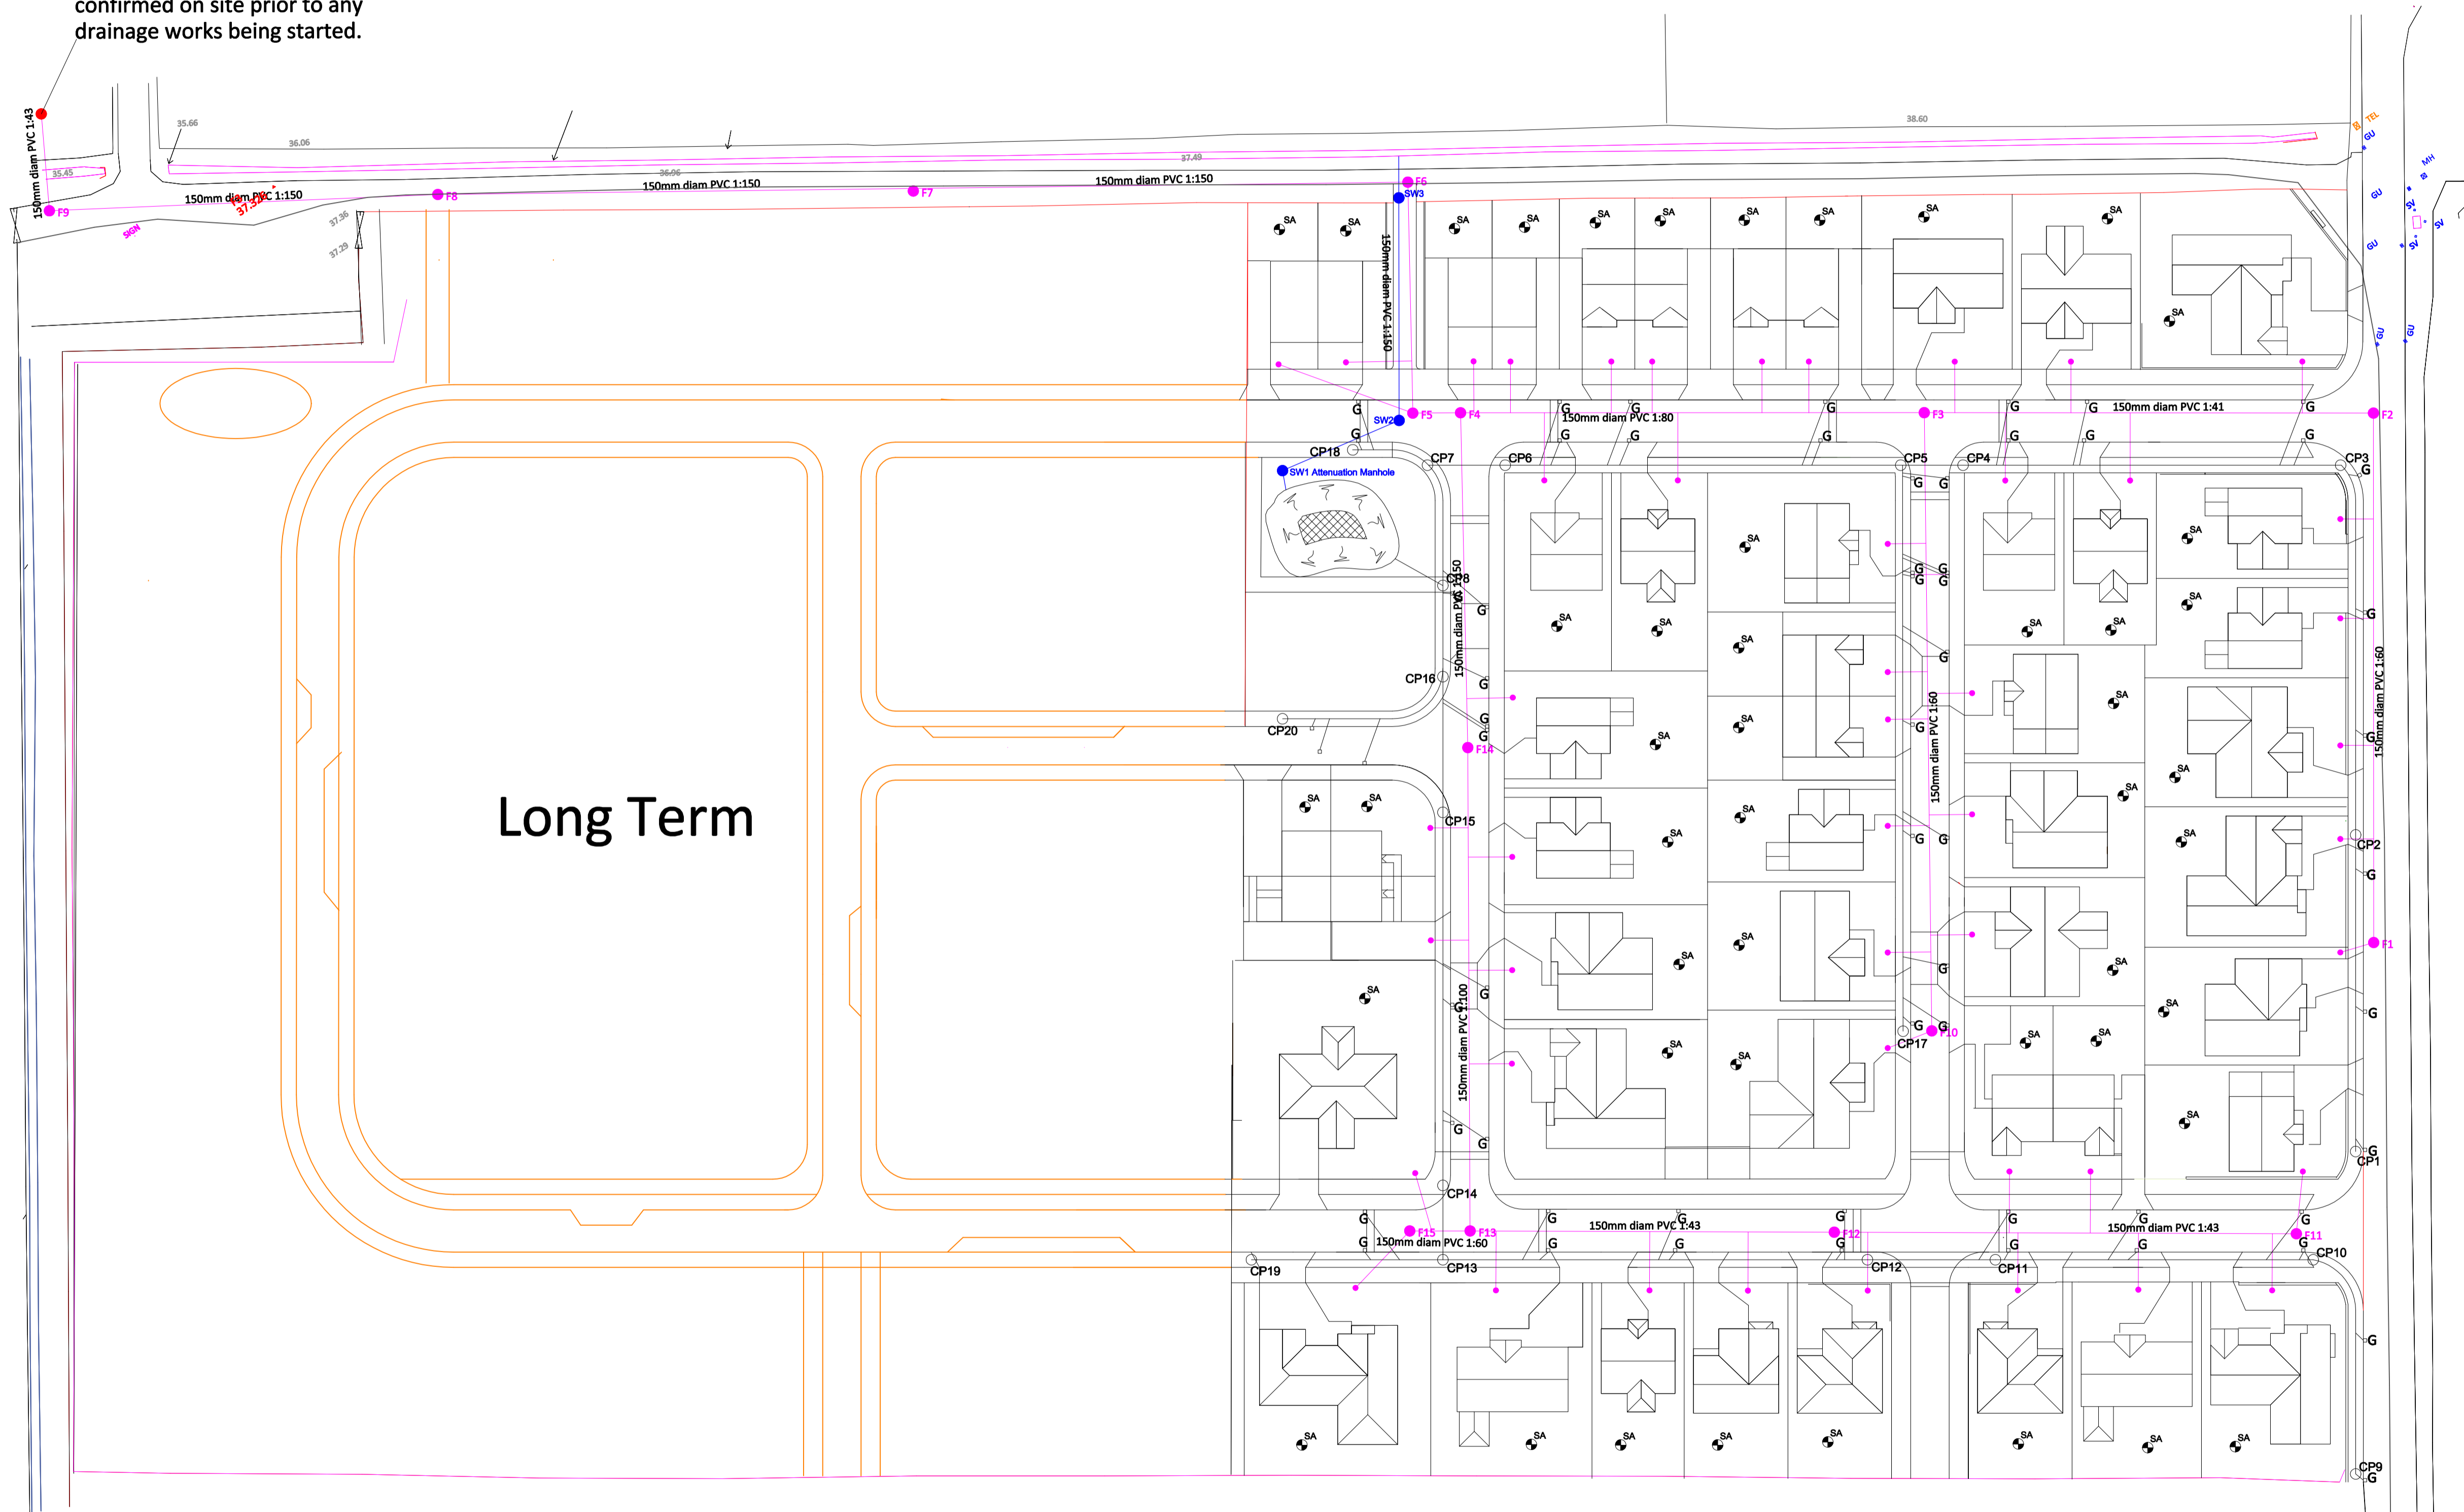

Legend:

- F1 - Proposed Foul water manhole to be adopted by Scottish Water
- - Proposed Foul Disconnection Chamber to be adopted by Scottish Water
- - Proposed Foul water sewer To be adopted by Scottish Water
- CP
○ - Proposed Catch Pit To be adopted by The Moray Council
- G
□ - Proposed Gully
- - Proposed Filter Drain 1.0mx 1.4m deep with 225mm diam perforated pipe to be adopted by The Moray Council
- SW - Proposed surface water manhole to be adopted by The Moray Council
- - Proposed surface water sewer To be adopted by The Moray Council
- SA - Proposed surface water Soakaway (private)

gmcsurveys

Surveys, Setting Out, Civil Engineering Design

T: 07557 431 702
E: gmcsurveys@gmail.com

DRAWING TITLE
Foul Sewer Layout

LOCATION
Orquidish Road, Fochabers

SCALE
1:500 (At A1)

DATE
December 2014

CLIENT
Bob Milton Properties Ltd

DRAWING NO.
920