


Phase 2 Long Term

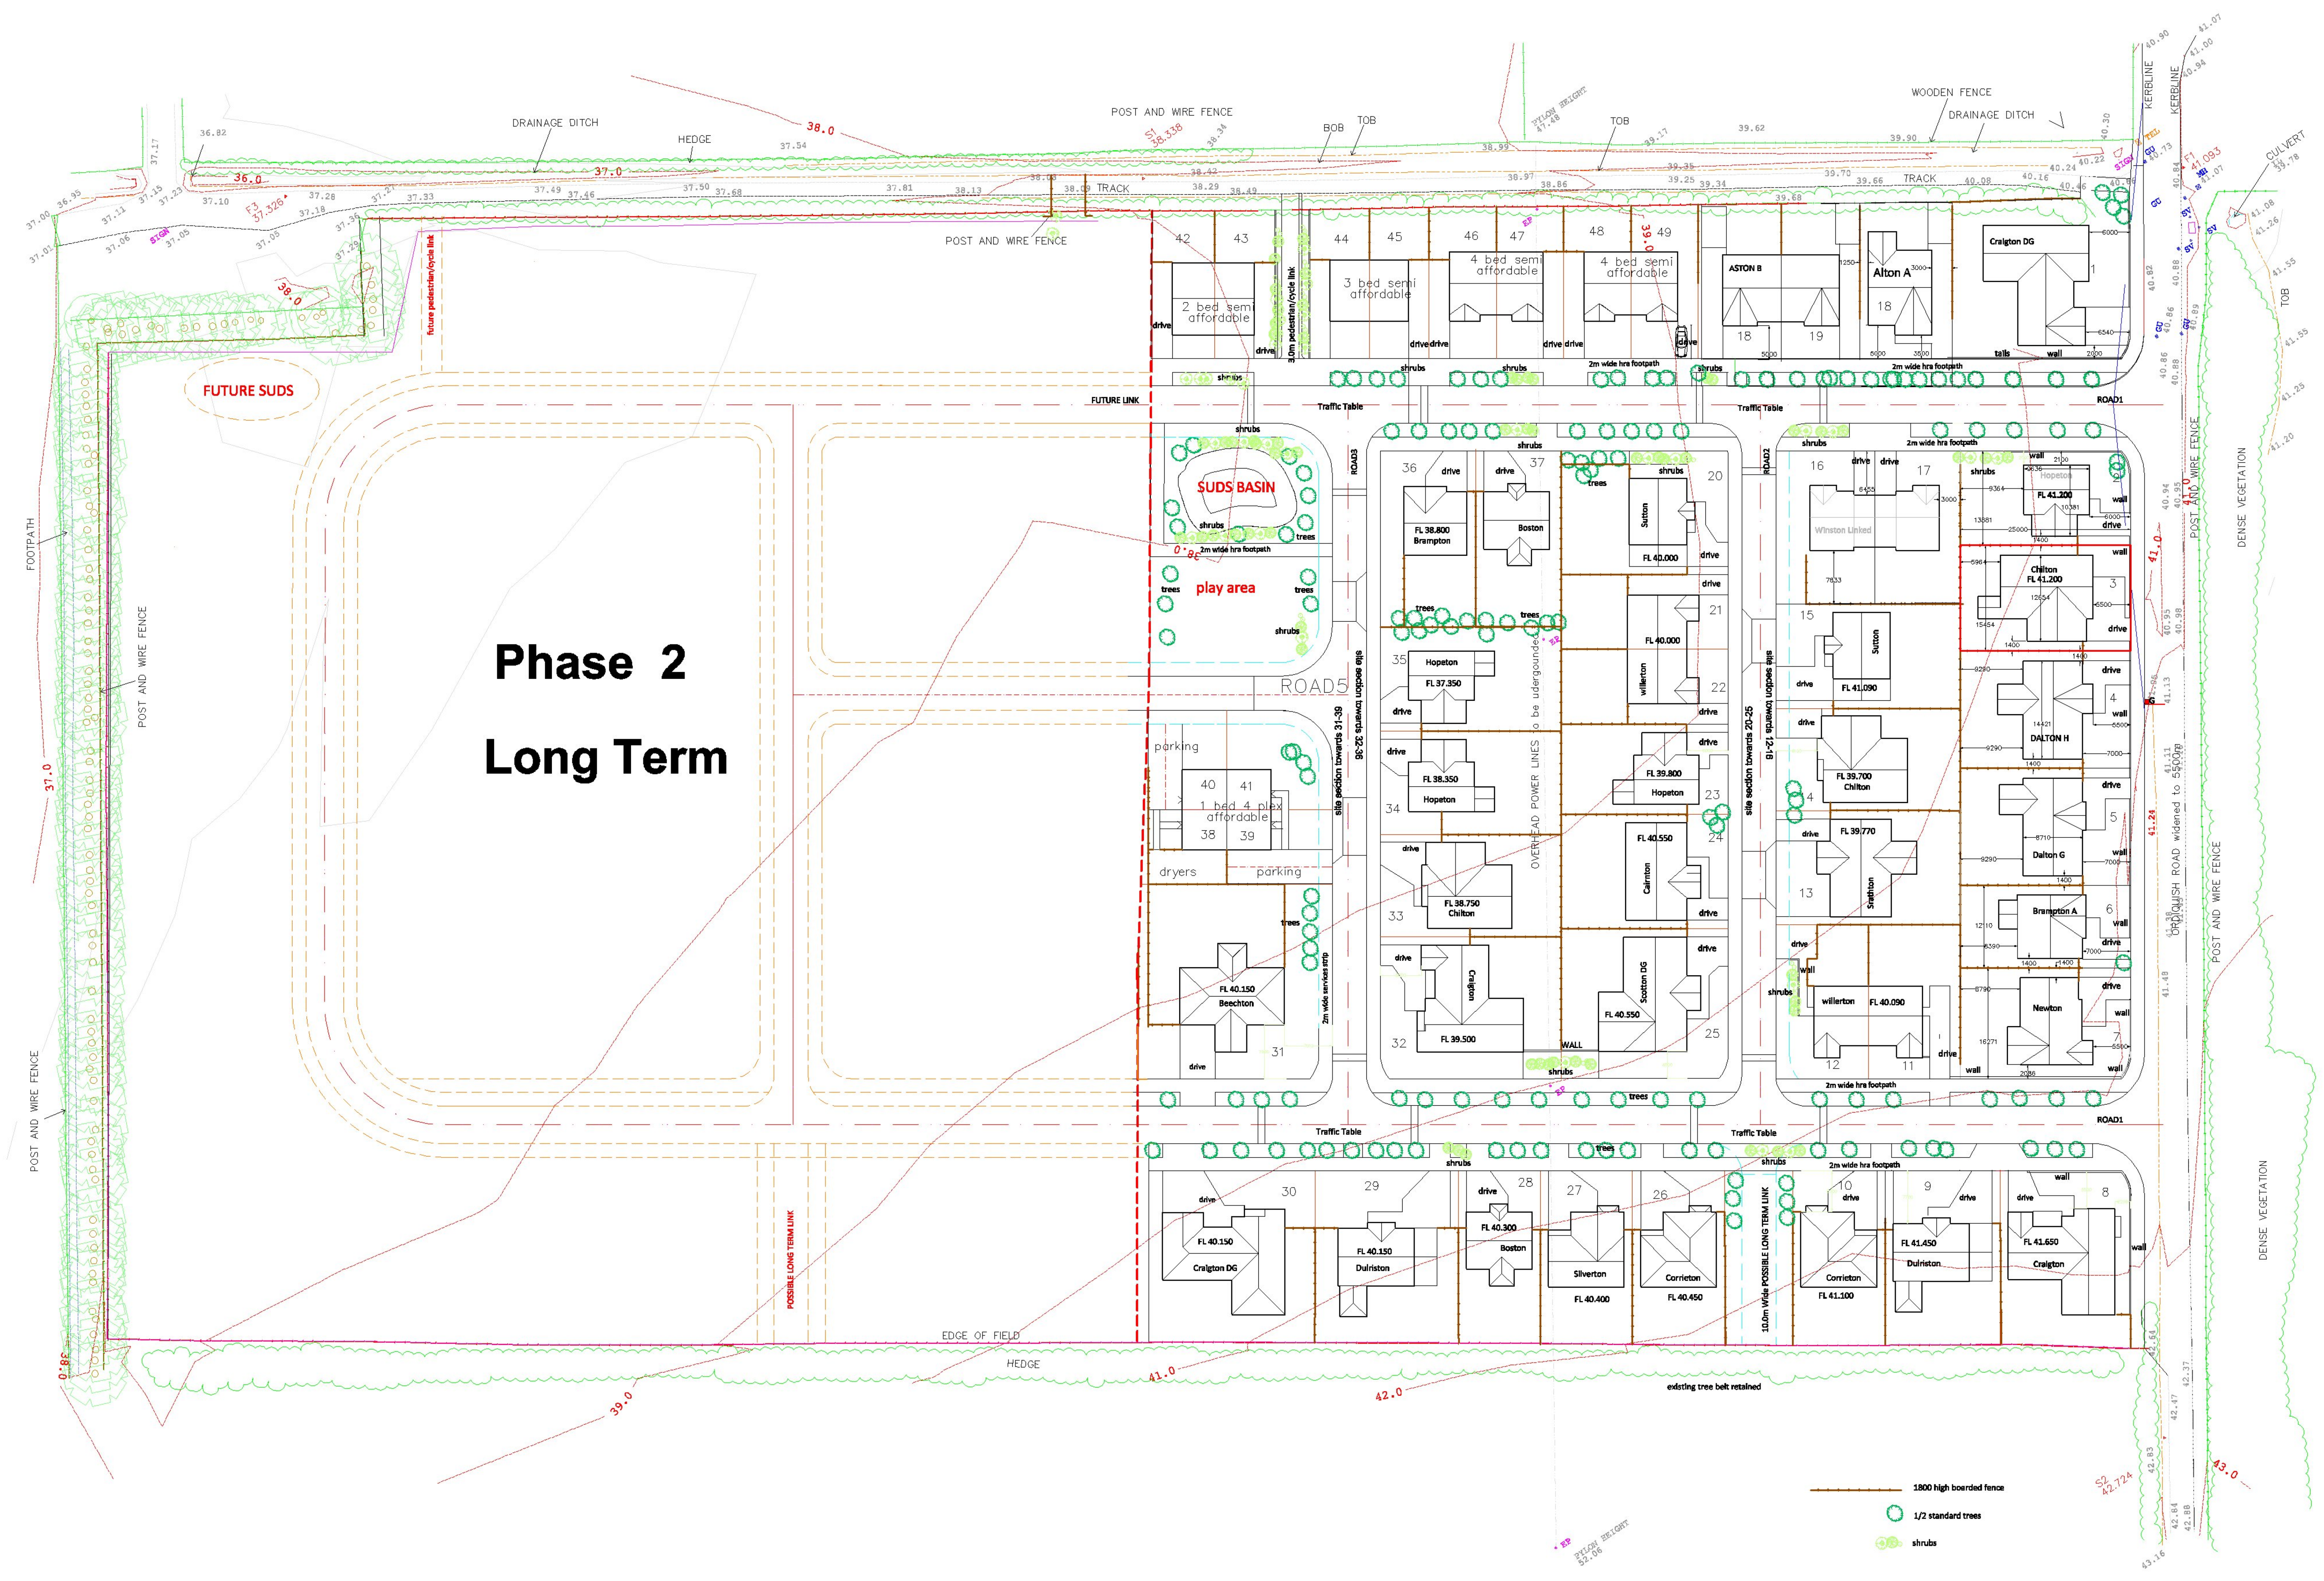

Bob Milton Properties
Project
PLOT 30 Ordiequish Road, Fochabers
Dirg No SLP001/02/01/3 Scale 1-500 A1 Date march 21
Drawing Title Site Layout Plan Drawn By