


North Access Visibility (1:250)

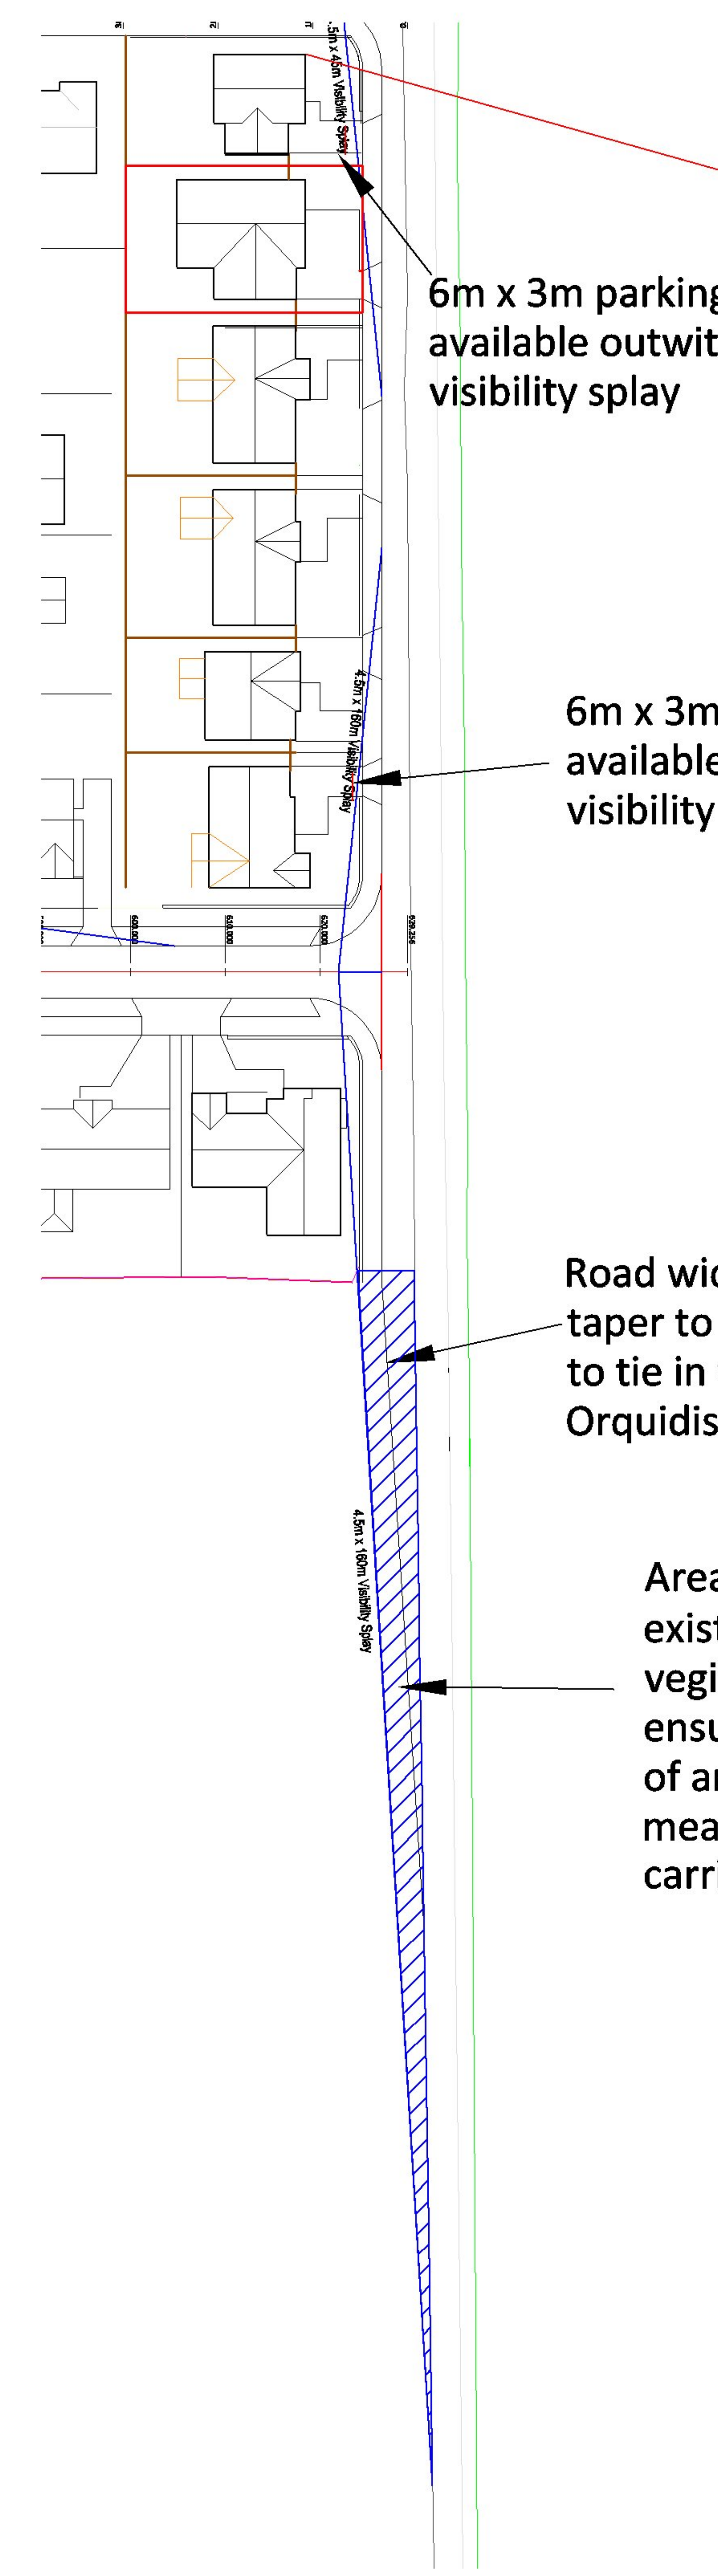

South Access Visibility (1:500)

**Note:**

Visibility splay to be provided over land under applicants control or council verge/footpath.

Visibility splay to remain clear of any obstruction over 1m in height measured from the level of the carriageway.

Any vegetation to be cleared at the beginning of the summer with additional cutting when required or at the request of The Moray Council Transportation Dept. Any Garden Walls within the splay to be no more than 600mm in height measured from the level of the carriageway.

Area hatched in blue to be cleared of existing hedgerow/trees and other vegetation and maintained thereafter to ensure the visibility splay remains clear of any vegetation over 1m in height measured from the height of the existing carriageway

**gmcsurveys**  
 Surveys, Setting Out, Civil Engineering Design  
 T: 07557 431 702  
 E: gmcsurveys@gmail.com

DRAWING TITLE	Road Layout
LOCATION	Orquidish Road, Fochabers
SCALE	1:500/1:250 (At A1)
DATE	December 2014
CLIENT	Bob Milton Properties Ltd
DRAWING NO.	900