


First Floor Level  
 45.620m

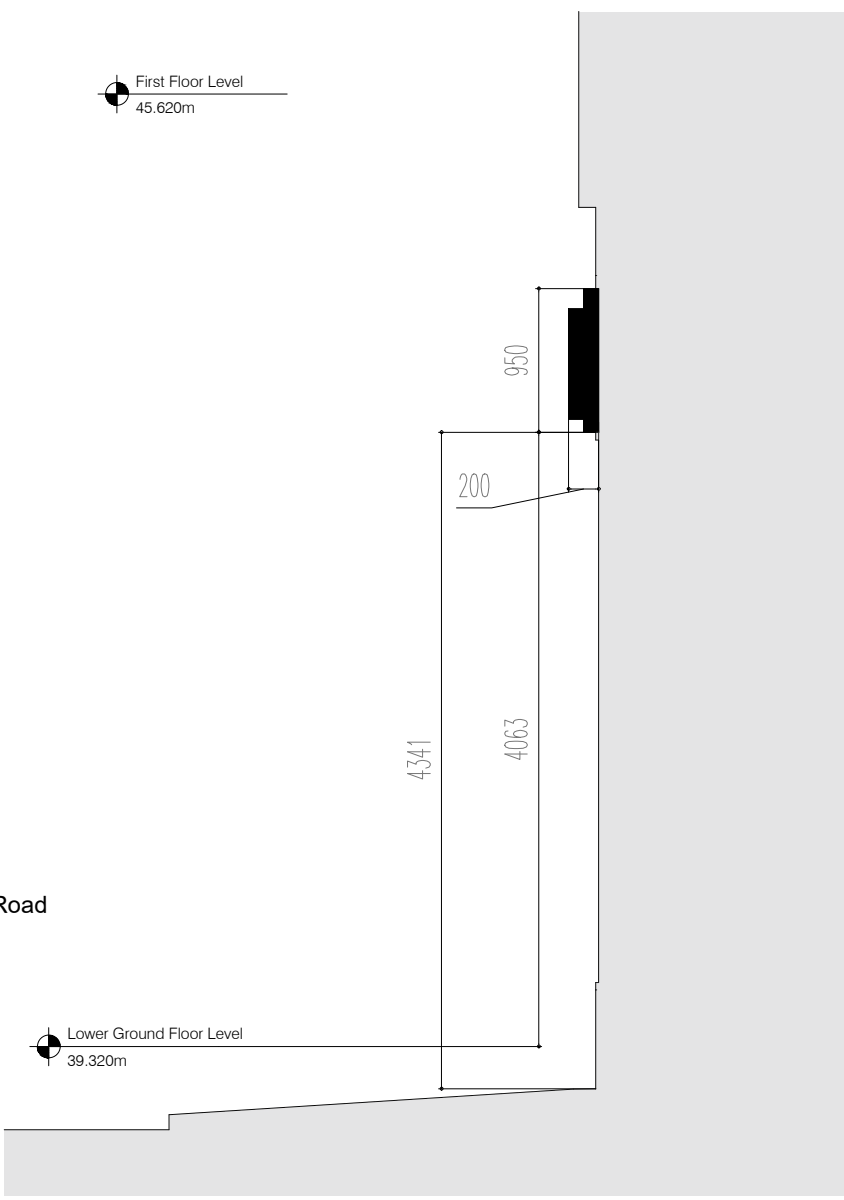

All sign panels formed from folded composite aluminium trays with 100mm returns. Letters are proposed in built up 100mm acrylic, internally illuminated with low energy LED lights. Overall sign thickness 200mm.

St James Road

Lower Ground Floor Level  
 39.320m

