


① Windows to be replaced with new double glazed timber sash windows to match existing

② New 'conservation style' rooflights

Notes:
Replacement of faulty rainwater goods as per existing where necessary

Brickwork to be repaired and repointed as per existing where required

--- Site Boundary

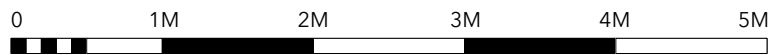

Astrain Scheldt			
info@astrainscheldt.com		www.astrainscheldt.com	
Project	Client	Scale @A3	First Issued
66 Osborne Road, Forest Gate, London, E7 0PH	Ms Hong Nguyen & Mr Stefan Ubovic	1:50	04.06.21
Drawing Title	Status	Drawing No.	Rev.
Proposed East (Side) Elevation	Planning	2162-212	A