


PROPOSED FIRST FLOOR PLAN.  
1:100 AT A4.

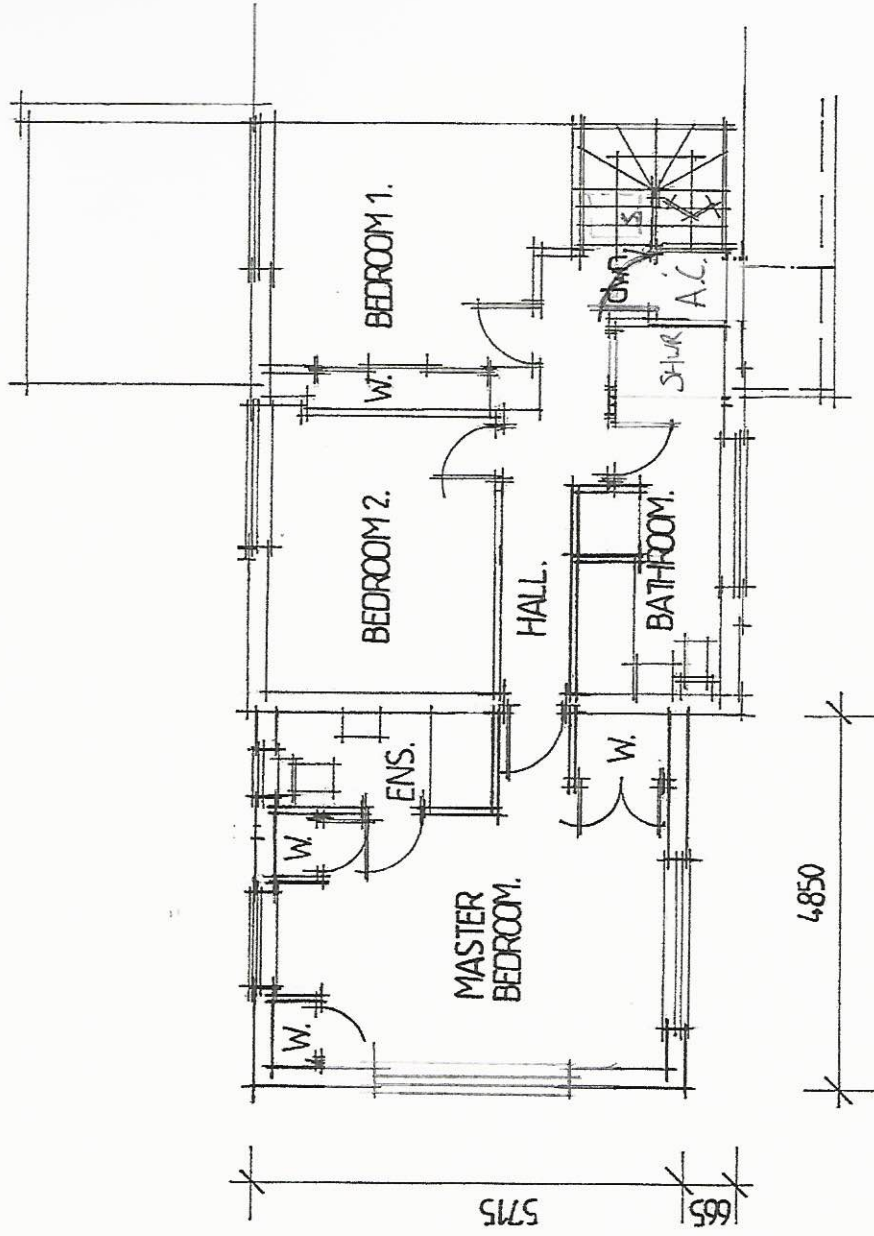


S:- Suntunnel



# PROPOSED GROUND FLOOR PLAN. 1:100 AT A4.

3225 3500

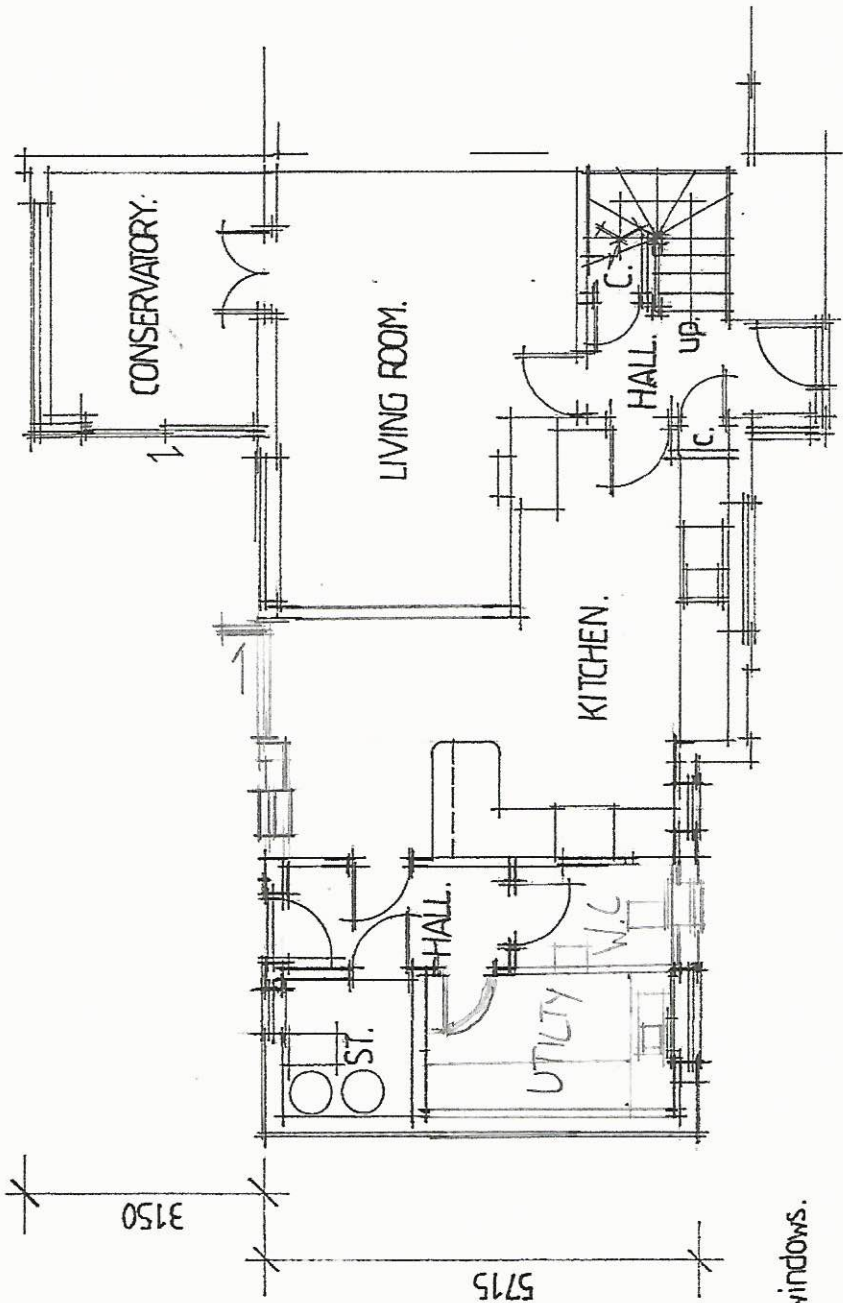

v. - velux roof windows.

4850

