



Notes  
All dimensions must be checked on site & not scaled from this drawing

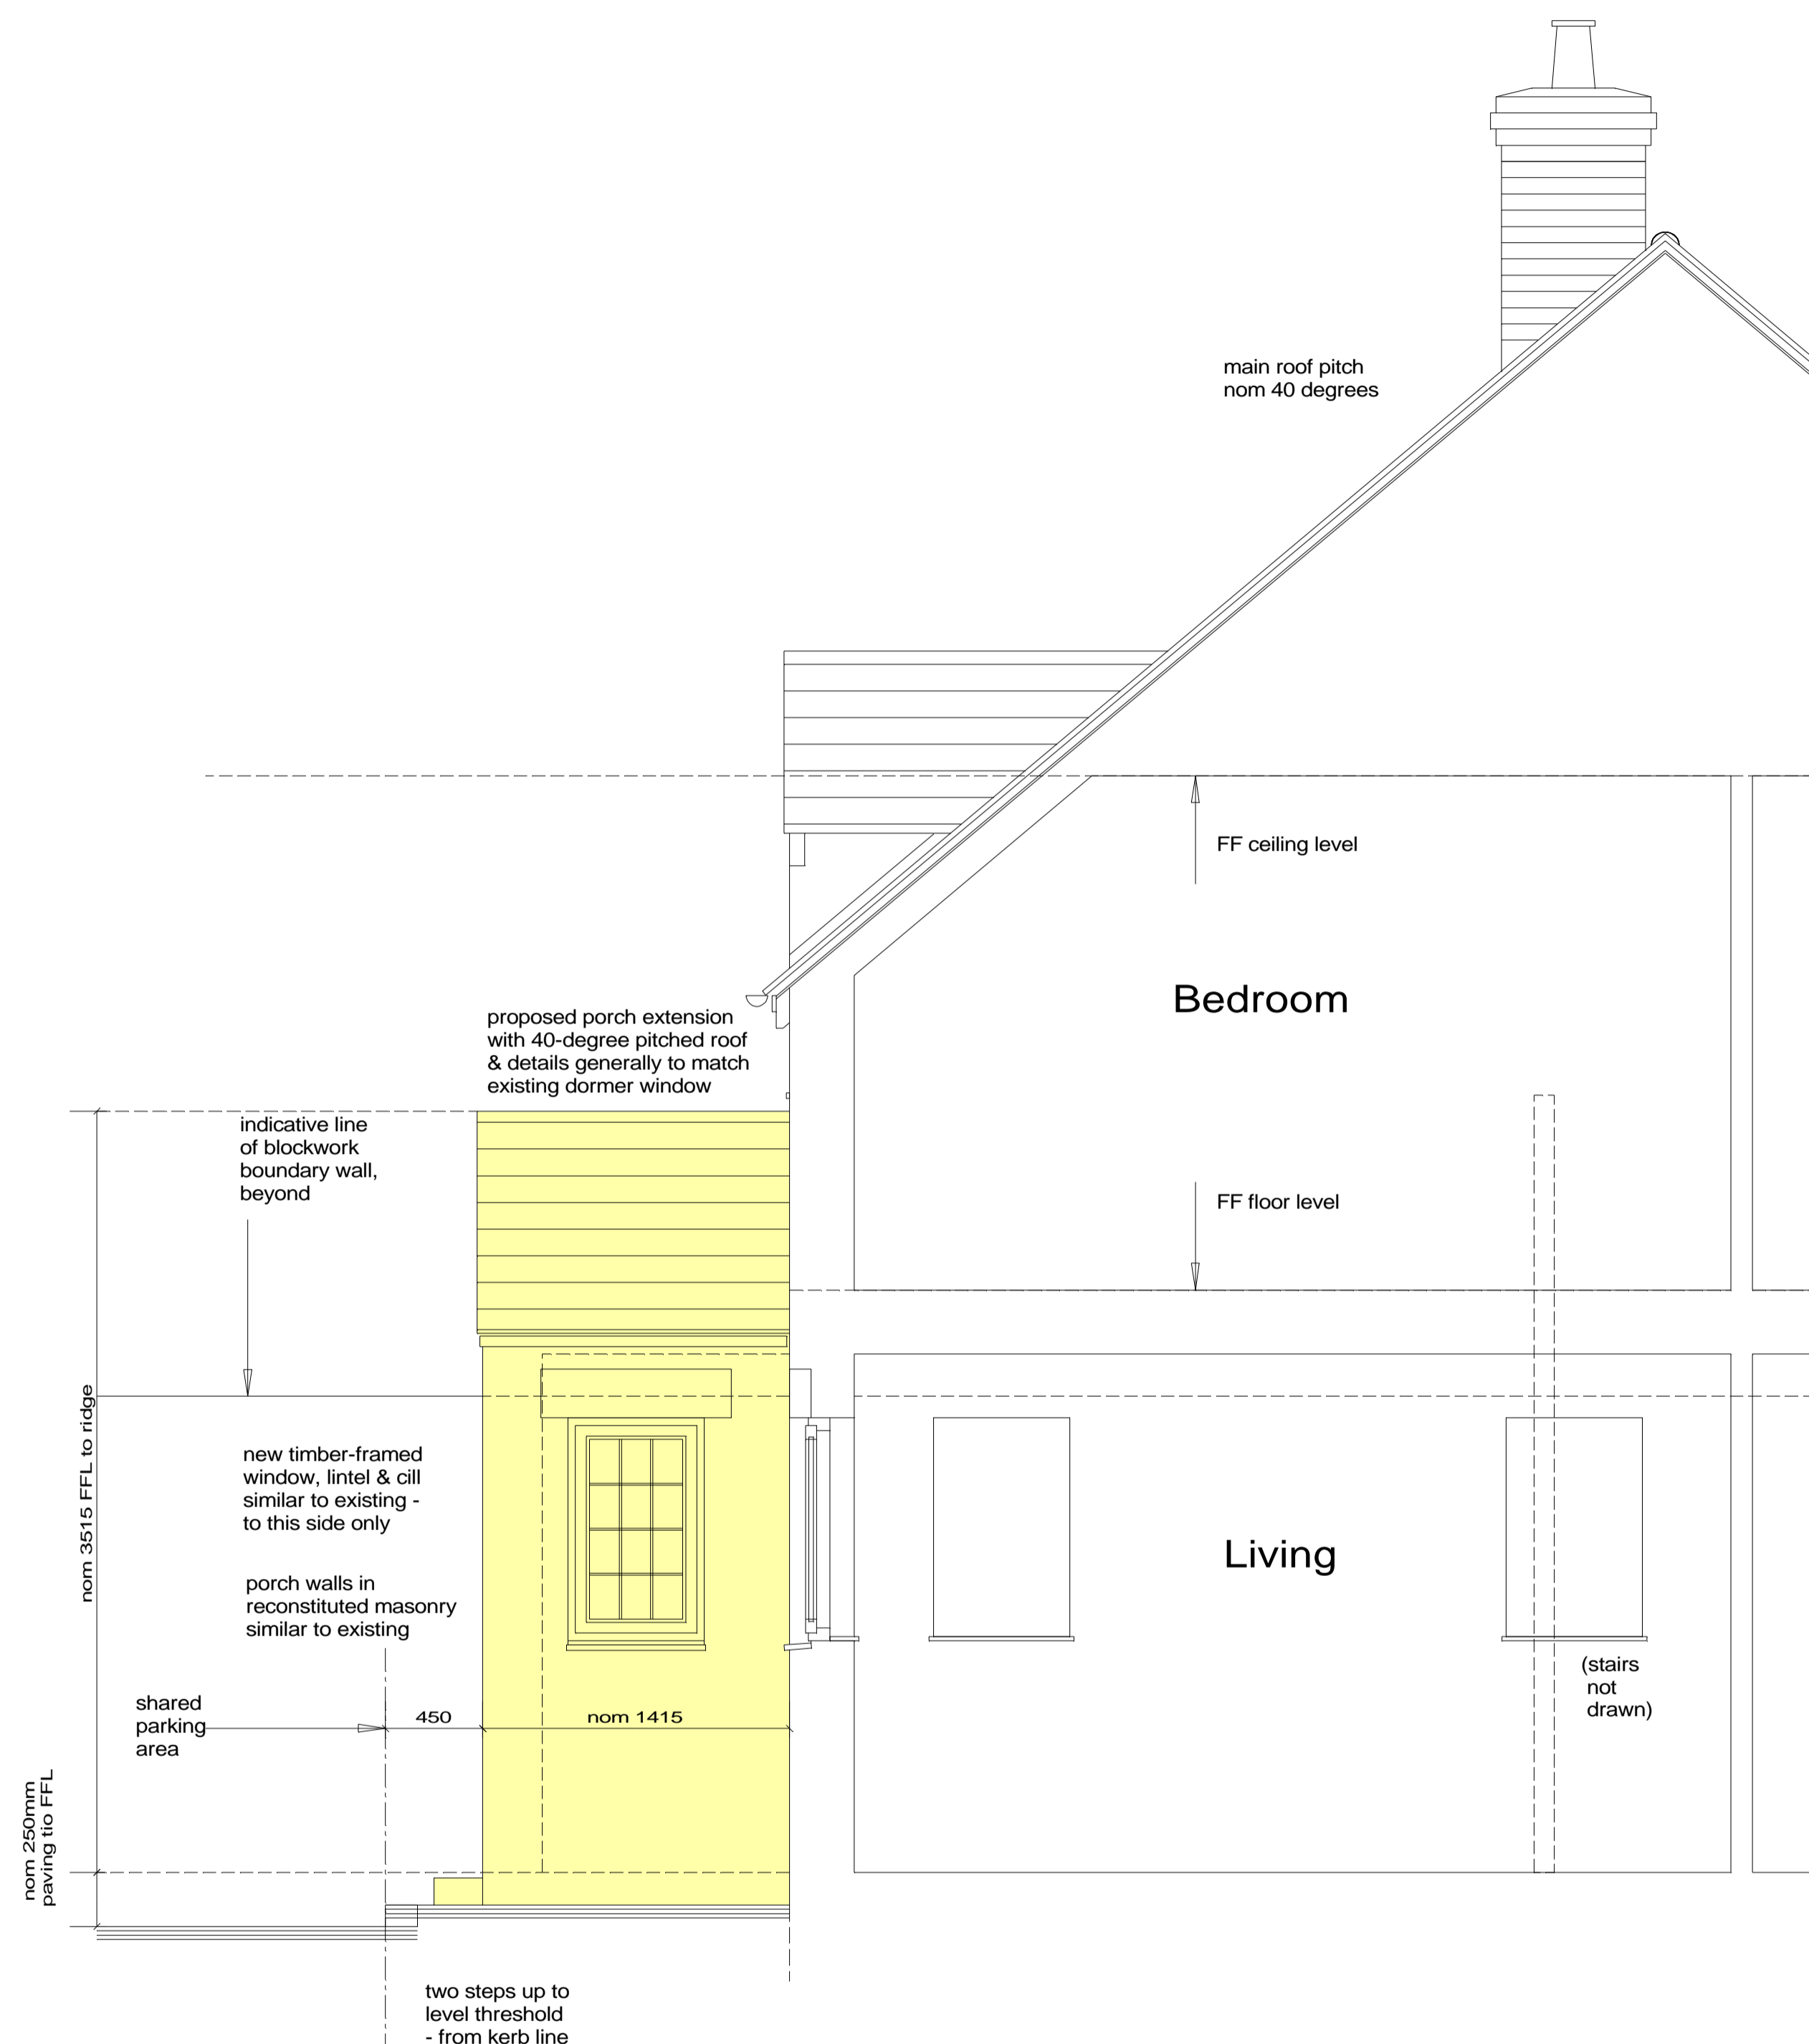

Part Section with Side Elevation of Proposed Porch (neighbours' / approach view)

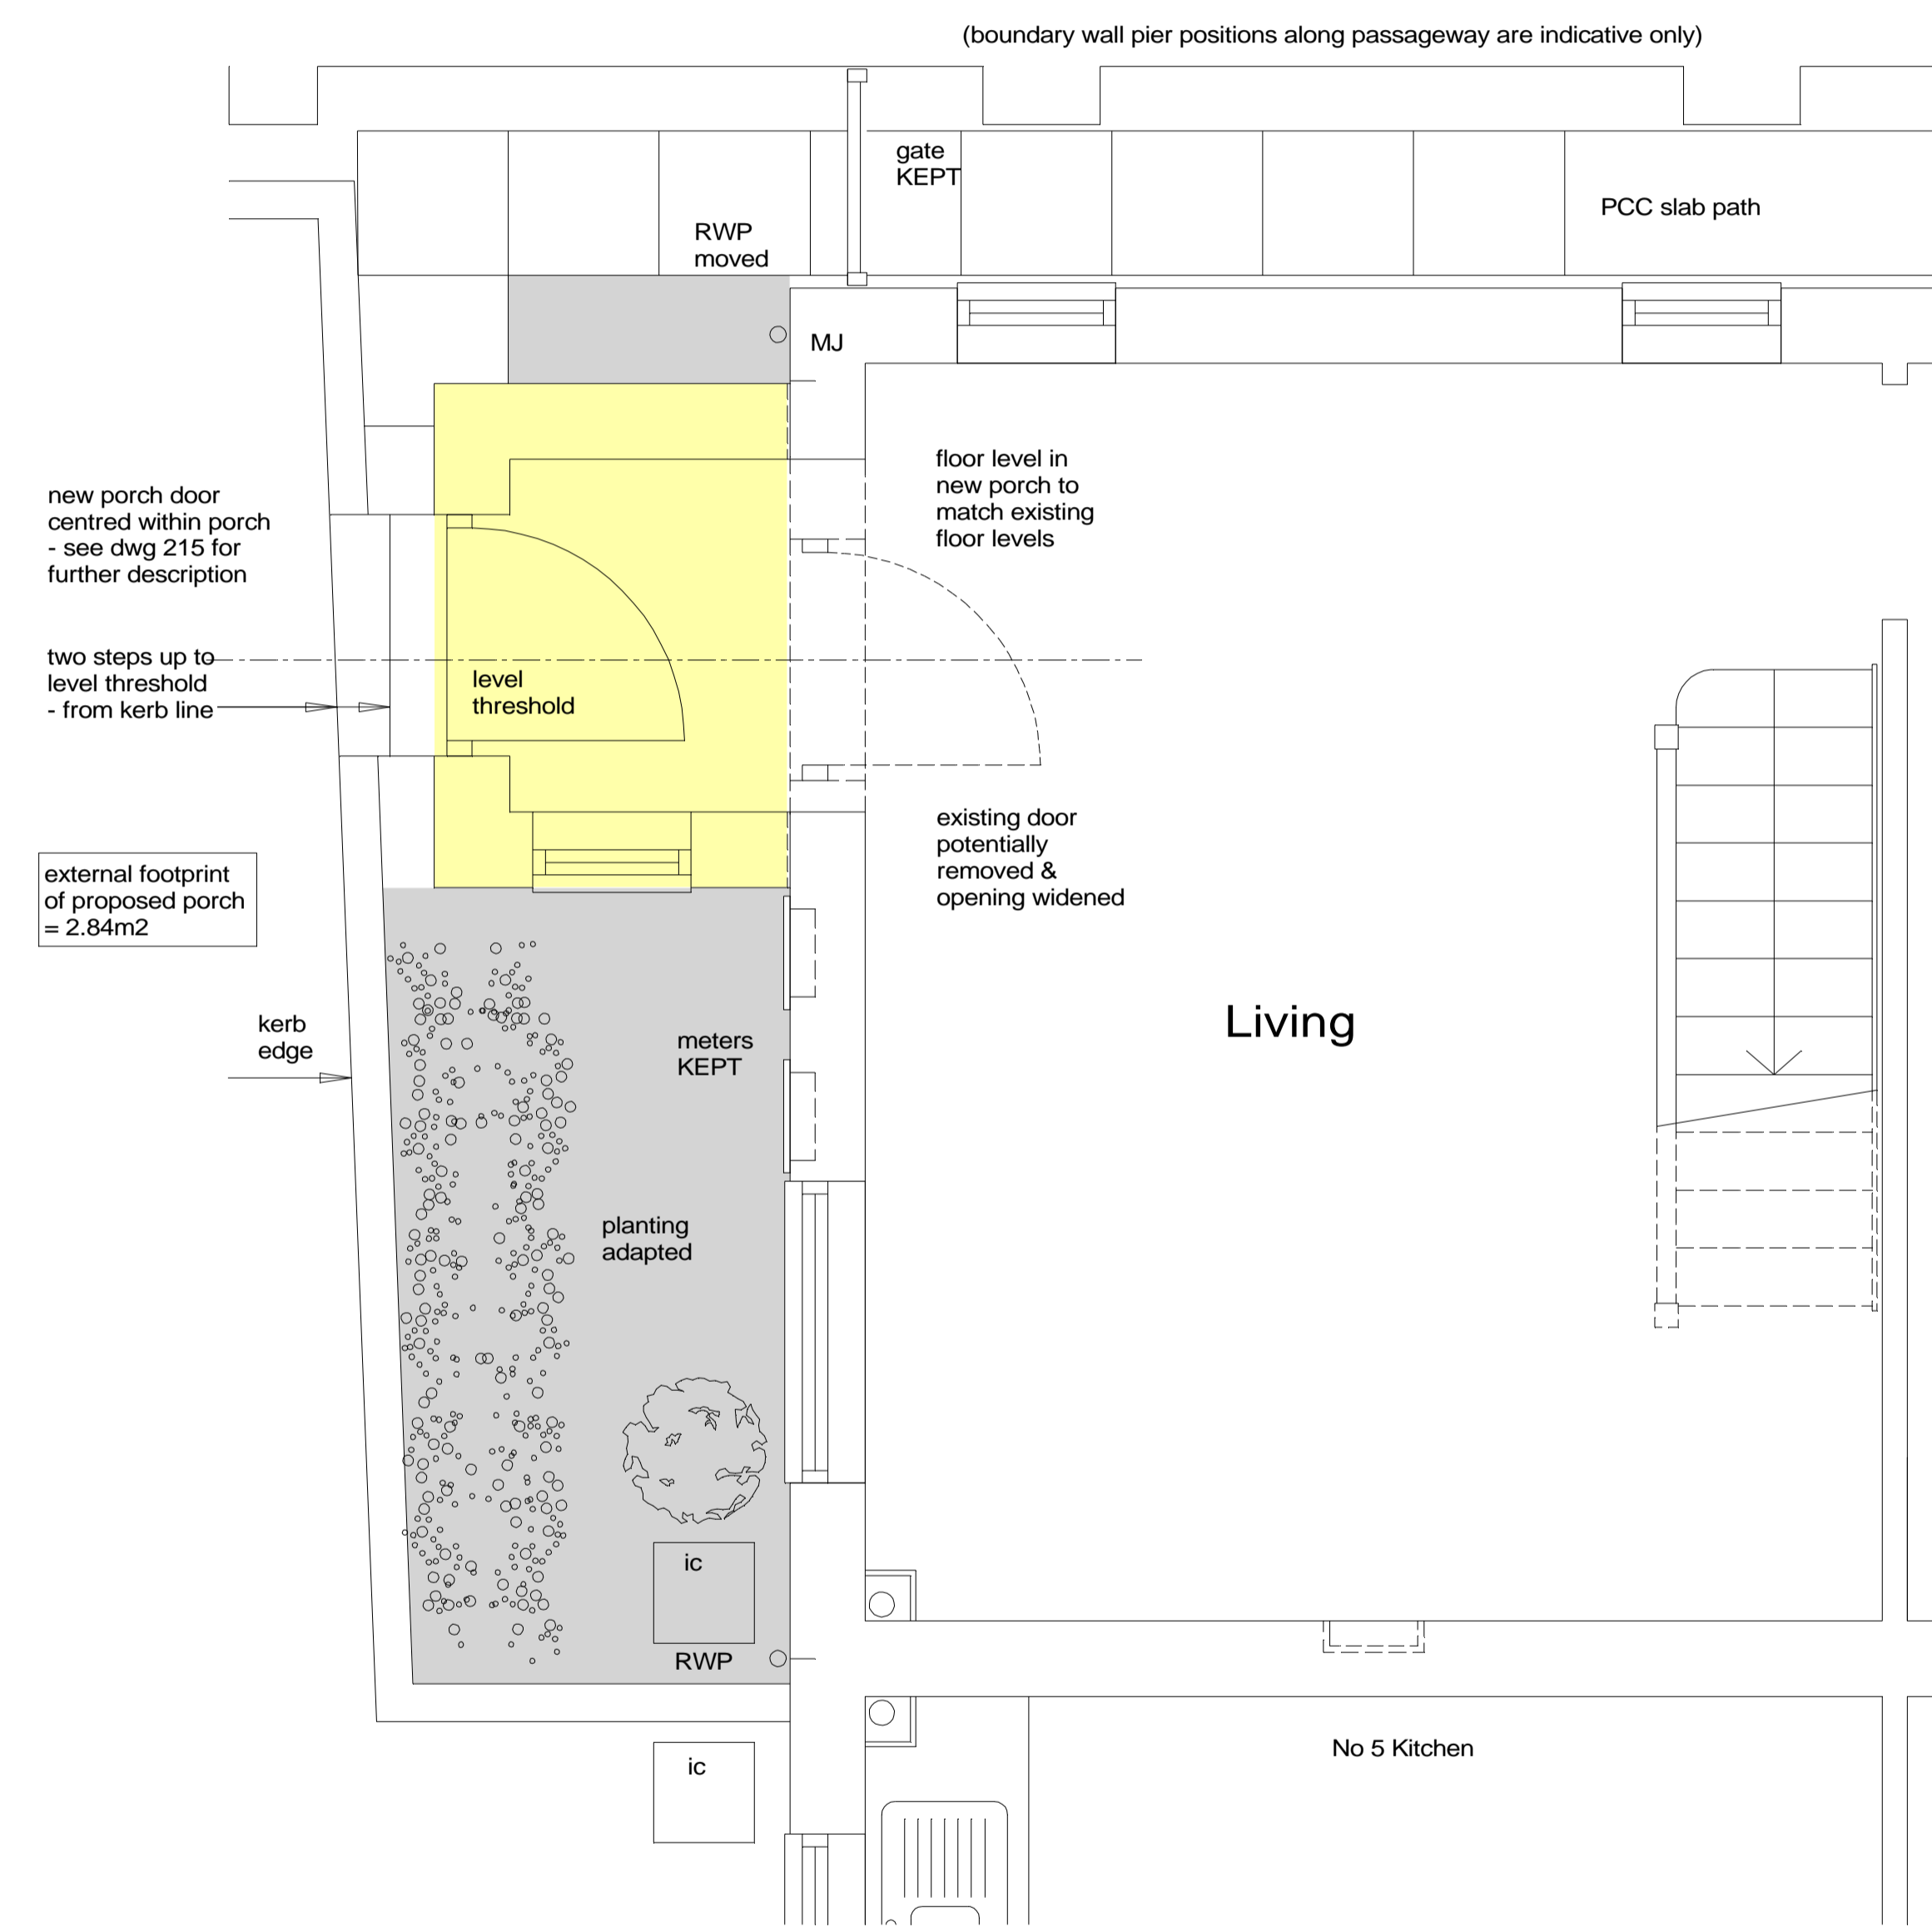

Part Plan showing Proposed Porch

see other drawings for proposed rear extension & internal alterations

FULL PLANNING to WODC 21.06.21

to WODC for planning pre-app advice 17.05.21

Revisions	Date	by	Rev
adapted following meeting 10.5.21	14.05.21	sw	P3
showing wider option	05.05.21	sw	P2
first draft issue	04.05.21	sw	P1

Client  
Michael & Sheila Redfean  
4 Millers Cottages Eynsham

Project  
ALTERATIONS & EXTENSIONS  
to 4 Millers Cottages, Eynsham  
Oxford OX29 4JX

Local Plan & Side Elevation - larger scale - as Proposed (for proposed porch only)



STANHOPE WILKINSON ASSOCIATES ARCHITECTS  
2 Swinford Farm Eynsham Oxford OX29 4BL  
Tel: (01865)883222  
E-mail: office@swa-architects.co.uk

Scales	Date	by
1:25 @ A1	04.05.2021	SW
1:50 @ A3		

Job No.	Drawing No.	Rev.
21417	220	P3

